
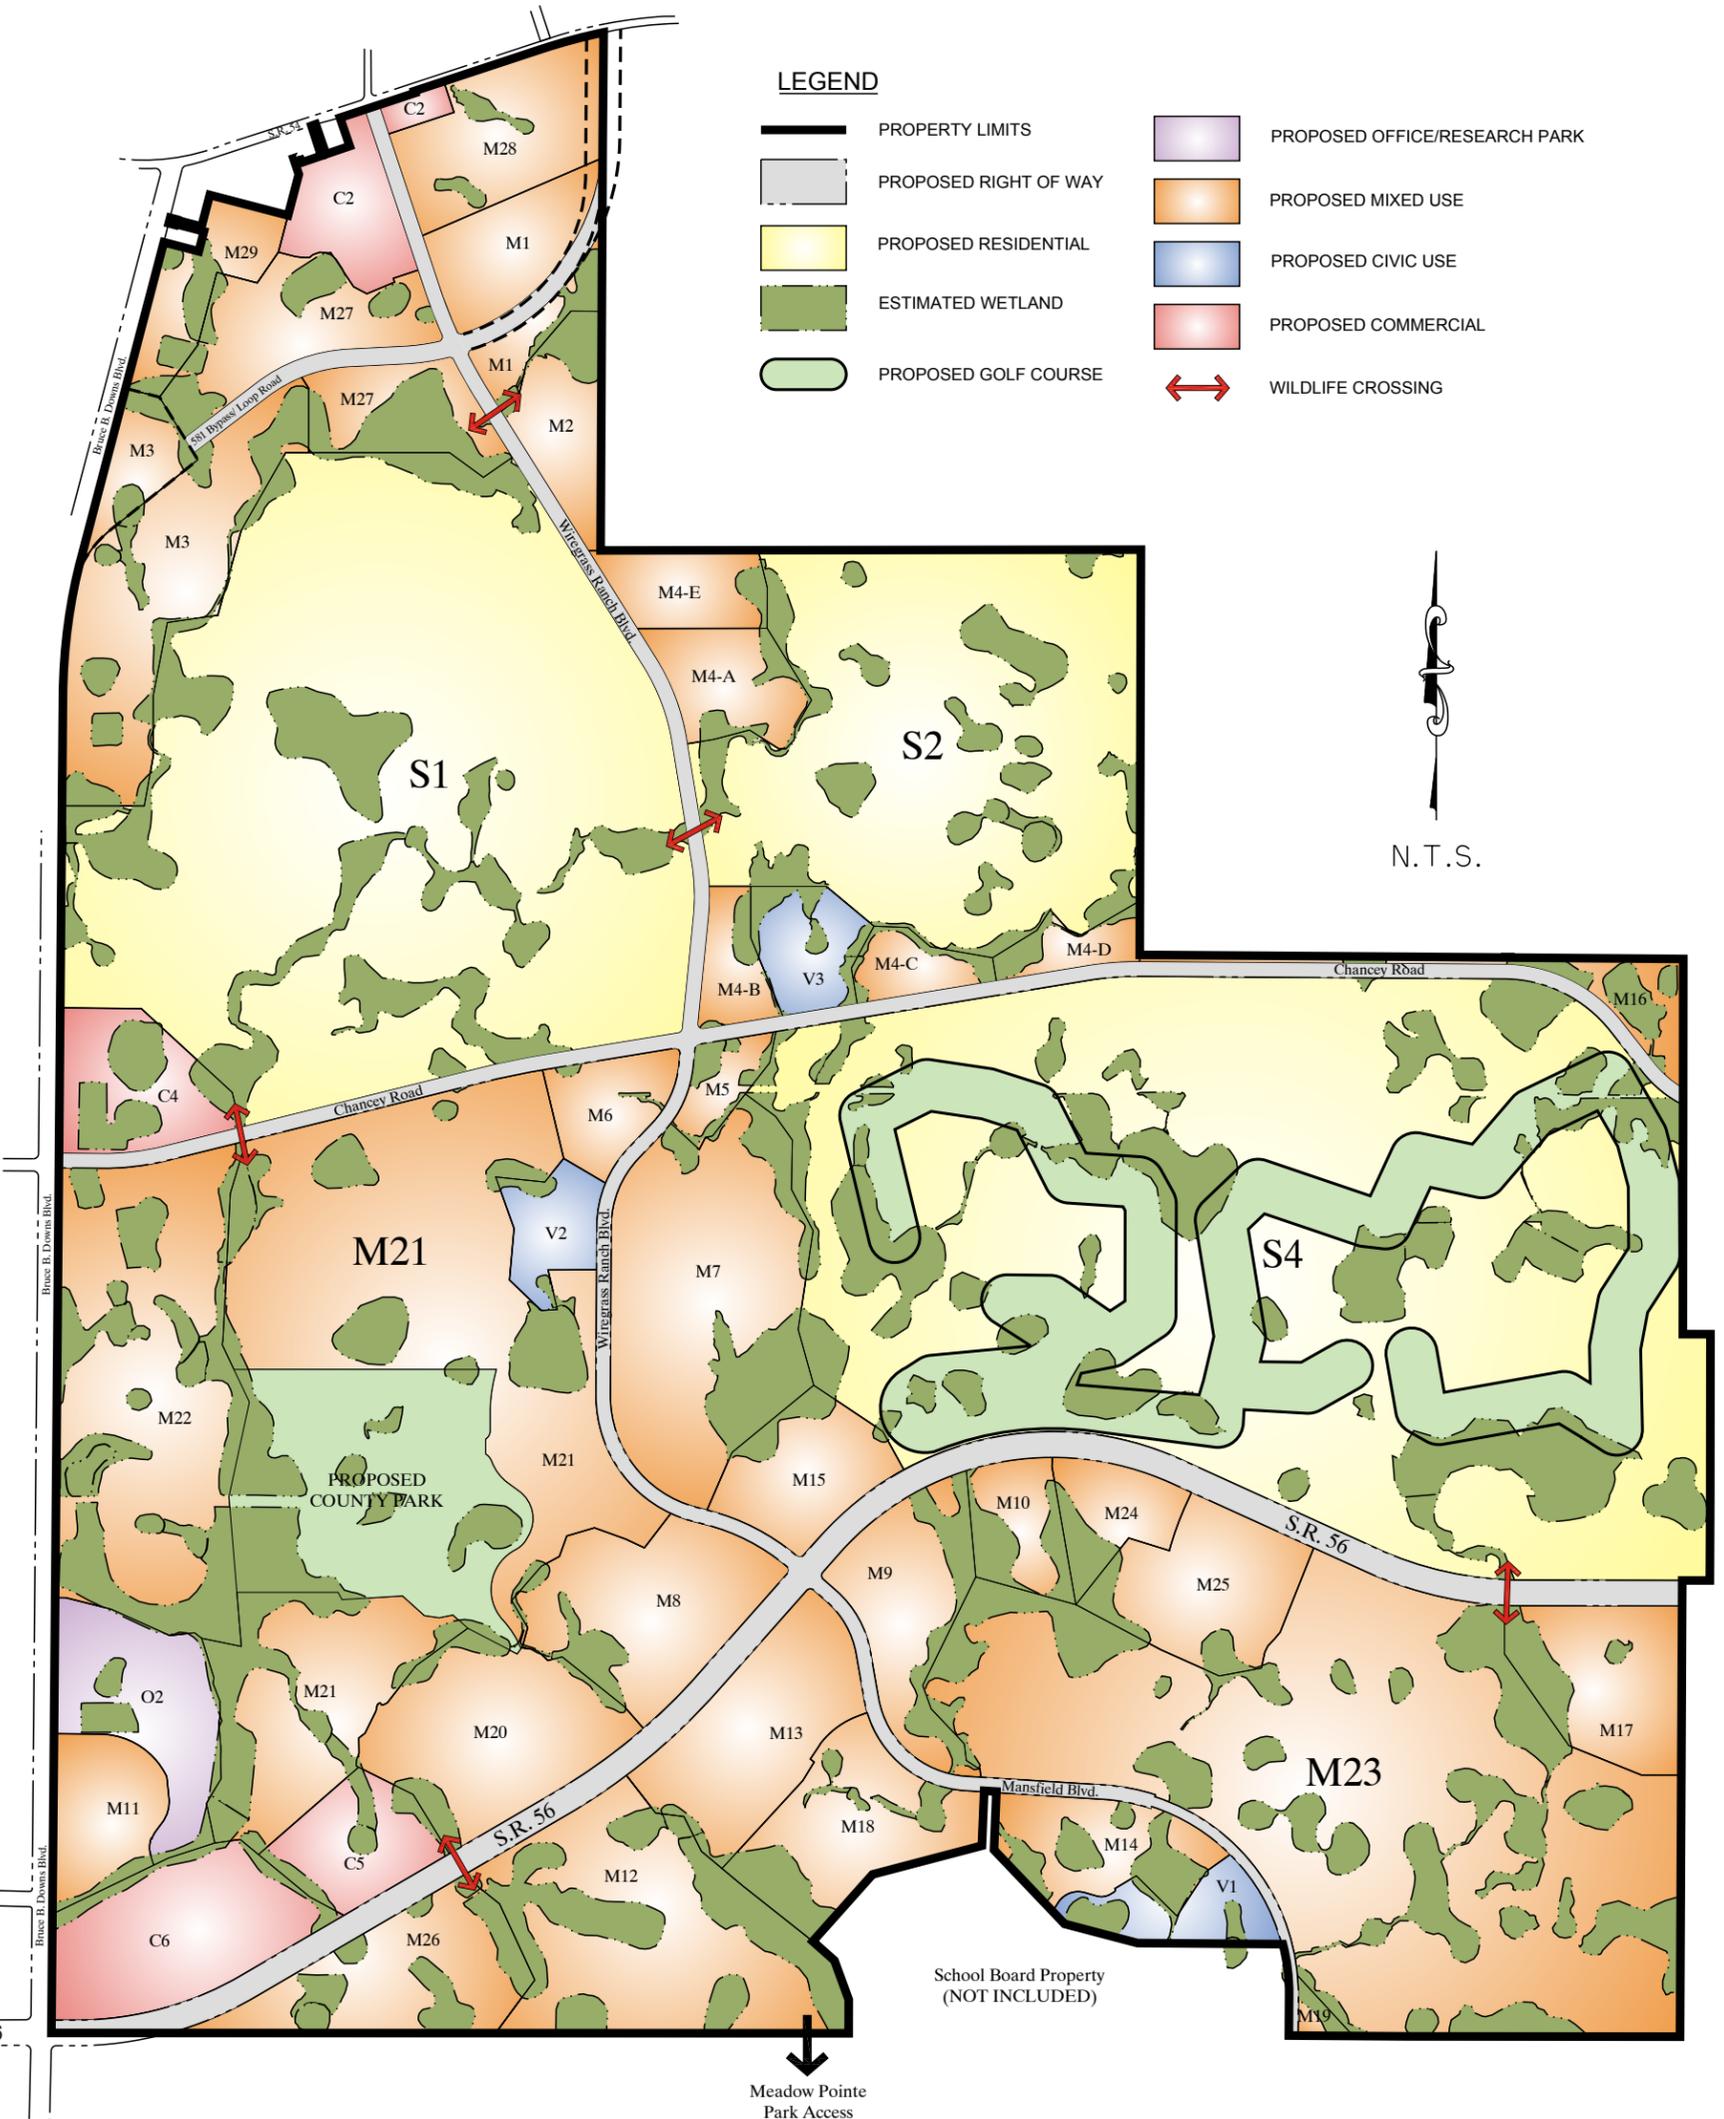


BCC Approved 1/14/2014

LEGEND

- | | | | |
|--|-----------------------|---|-------------------------------|
|  | PROPERTY LIMITS |  | PROPOSED OFFICE/RESEARCH PARK |
|  | PROPOSED RIGHT OF WAY |  | PROPOSED MIXED USE |
|  | PROPOSED RESIDENTIAL |  | PROPOSED CIVIC USE |
|  | ESTIMATED WETLAND |  | PROPOSED COMMERCIAL |
|  | PROPOSED GOLF COURSE |  | WILDLIFE CROSSING |

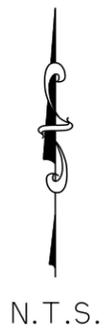

SEE MAP H-3 (EXHIBIT E) FOR PROPOSED LAND USE BY PARCEL AND PHASE

WIREGRASS RANCH
PASCO COUNTY, FLORIDA

MAP H
MASTER DEVELOPMENT PLAN

REVISED 5/16/2013

King
ENGINEERING ASSOCIATES, INC.
4921 MEMORIAL HIGHWAY
ONE MEMORIAL CENTER, SUITE 300
TAMPA, FLORIDA 33634
ENGINEERING LICENSE #00002610

PHONE 813 • 880 • 8881
FAX 813 • 880 • 8882
E-MAIL king@kingengineering.com

JOB NO.
3778-001-000

DATE:
11-11-04

SCALE:
N.T.S.

H:\PLANNING\projects\3778\01\001\NDPC.dwg, May 17, 2013 8:22 AM, CLARK C. LOHMILLER, King Engineering Associates Inc.
 © COPYRIGHT 2010 KING ENGINEERING ASSOCIATES, INC. DRAWINGS AND CONCEPTS MAY NOT BE USED OR REPRODUCED WITHOUT WRITTEN PERMISSION.
 CONSENT TO PUBLISH GRANTED SPECIFICALLY TO GOVERNMENT AGENCIES TO REPRODUCE THIS DOCUMENT IN COMPLIANCE WITH F.S. CHAPTER 118.