


C:\CIVIL\4483\0551000\production\Drawings\MG_COVER.dwg

PERSIMMON PARK MASS GRADING PLANS

SECTION 19, TOWNSHIP 26 S, RANGE 20 E
PASCO COUNTY, FLORIDA

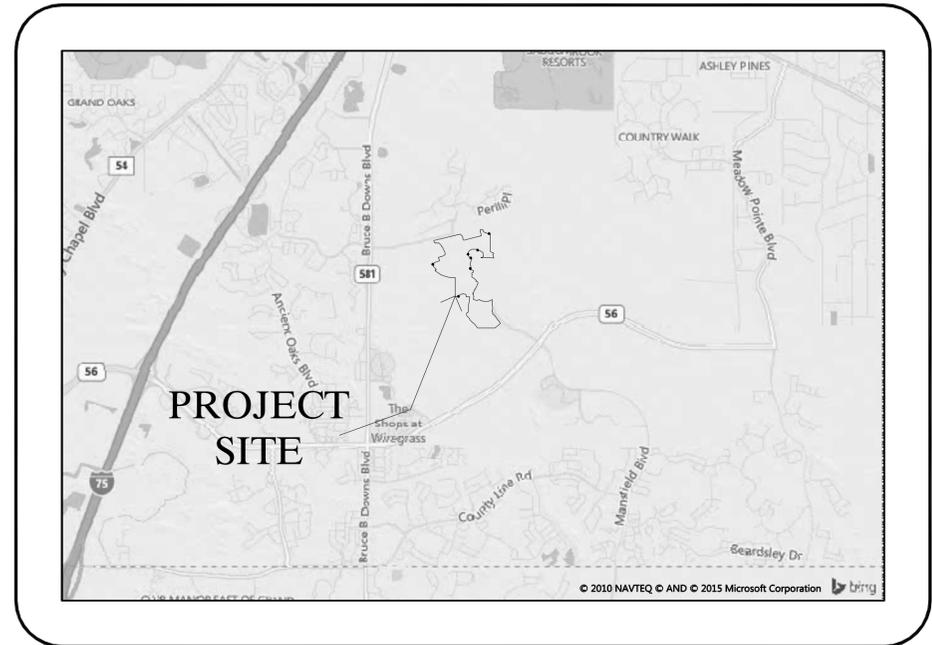

LOCATION MAP

FOR:
LOCUST BRANCH, LLC
P.O. BOX 290069
TAMPA, FLORIDA 33687

BY:
King
ENGINEERING ASSOCIATES, INC.
4921 Memorial Highway, One Memorial Center, Suite 300
Tampa, Florida 33634
Phone: (813) 880-8881, Fax: (813) 880-8882
www.kingengineering.com
Engineering License #2610

Planning | Transportation | Ecological | Land Development | Water | Solid Waste | Surveying
Tampa, FL | Austin, TX | Miami, FL | Sarasota, FL



PARCEL ID#'s
19-26-20-0000-00100-0000
20-26-20-0000-00100-0531
19-26-20-0000-00100-0053

Sheet List Table		
ACOE SUBMITTAL	SHEET NUMBER	SHEET TITLE
**	C1.01	COVER
**	C1.02	NOTES AND LEGENDS
**	C1.03	NOTES AND LEGENDS
**	C2.01	CONSTRUCTION POLLUTION PREVENTION PLAN
**	C3.01	OVERALL SITE PLAN
**	C4.01	MASS GRADING PLAN
**	C4.02	MASS GRADING PLAN
**	C4.03	MASS GRADING PLAN
**	C5.01	MITIGATION PLAN
**	C6.01	EROSION CONTROL DETAILS
**	C7.01	MITIGATION DETAILS
**	C8.01	SITE GRADING DETAILS
**	C9.01	STORMWATER DETAILS

Permit Type	Permit No.	Status
PASCO COUNTY		SUBMITTED DECEMBER 28, 2015
A.C.O.E.	SAT-2005-3707 (IP-TEH)	ISSUED
S.W.F.W.M.D.		
NPDES N01		

NO.	DATE	REVISION	BY

JOB NO: 4483-035-000
DATE: 12/28/15
SCALE: AS SHOWN
C1.01
PASCO COUNTY SUBMITTAL
DECEMBER 28, 2015

© COPYRIGHT 2015 KING ENGINEERING ASSOCIATES, INC. DRAWINGS AND CONCEPTS MAY NOT BE REPRODUCED OR TRANSMITTED IN ANY FORM OR BY ANY MEANS, ELECTRONIC OR MECHANICAL, WITHOUT WRITTEN PERMISSION FROM KING ENGINEERING ASSOCIATES, INC. FOR ANY PURPOSES OTHER THAN THAT AUTHORIZED BY THE CONTRACT.

Q:\CIVIL\489\035\000\production\Drawings\NITS_LEG_00.dwg

© COPYRIGHT 2011 KING ENGINEERING ASSOCIATES, INC. DRAWINGS AND CONCEPTS MAY NOT BE REPRODUCED WITHOUT WRITTEN PERMISSION. ALL RIGHTS RESERVED. THIS DOCUMENT IS THE PROPERTY OF KING ENGINEERING ASSOCIATES, INC. IT IS TO BE USED ONLY FOR THE PROJECT AND SITE SPECIFICALLY IDENTIFIED HEREIN.

EROSION AND SEDIMENTATION CONTROL NOTES:

1. THE INSTALLATION OF TEMPORARY EROSION CONTROL BARRIERS SHALL BE COORDINATED WITH THE CONSTRUCTION OF THE PERMANENT EROSION CONTROL FEATURES TO THE EXTENT NECESSARY TO ASSURE ECONOMICAL, EFFECTIVE AND CONTINUOUS CONTROL OF EROSION AND WATER POLLUTION THROUGHOUT THE LIFE OF THE CONSTRUCTION PHASE.
2. THE TYPE OF EROSION CONTROL BARRIERS USED SHALL BE GOVERNED BY THE NATURE OF THE CONSTRUCTION OPERATION AND SOIL TYPE THAT WILL BE EXPOSED. SILTY AND CLAYEY MATERIAL USUALLY REQUIRE SOLID SEDIMENT BARRIERS TO PREVENT TURBID WATER DISCHARGE, WHILE SANDY MATERIAL MAY NEED ONLY SILT SCREENS OR SYNTHETIC BALES TO PREVENT EROSION. FLOATING TURBIDITY CURTAINS SHOULD BE USED IN OPEN WATER SITUATIONS. DIVERSION DITCHES OR SWALES MAY BE REQUIRED TO PREVENT TURBID STORMWATER RUNOFF FROM BEING DISCHARGED TO WETLANDS OR OTHER WATER BODIES. IT MAY BE NECESSARY TO EMPLOY A COMBINATION OF BARRIERS, DITCHES, AND OTHER EROSION/TURBIDITY CONTROL MEASURES IF CONDITIONS WARRANT.
3. WHERE PUMPS ARE TO BE USED TO REMOVE TURBID WATERS FROM THE CONSTRUCTION AREA, THE WATER SHALL BE TREATED TO REDUCE TURBIDITY TO STATE WATER QUALITY STANDARDS PRIOR TO DISCHARGE TO THE WETLANDS. TREATMENT METHODS INCLUDE, FOR EXAMPLE, TURBID WATER BEING PUMPED INTO GRASSED SWALES OR APPROPRIATE VEGETATED AREAS (OTHER THAN UPLAND PRESERVATION AREAS AND WETLAND BUFFERS), SEDIMENT BASINS, OR CONFINED BY AN APPROPRIATE ENCLOSURE SUCH AS TURBIDITY BARRIERS, AND KEPT CONFINED UNTIL ITS TURBIDITY LEVEL MEETS STATE WATER QUALITY STANDARDS.
4. THE CONTRACTOR SHALL PROVIDE ROUTINE MAINTENANCE OF PERMANENT AND TEMPORARY EROSION CONTROL FEATURES UNTIL THE PROJECT IS COMPLETE AND ALL BARED SOIL STABILIZED. SILTATION ACCUMULATIONS GREATER THAN THE LESSER OF 12 INCHES OR ONE-HALF THE DEPTH OF THE SILTATION CONTROL BARRIER SHALL BE IMMEDIATELY REMOVED AND PLACED IN UPLAND AREAS.
5. WATER REMAINING IN THE EXCAVATIONS AFTER CONSTRUCTION MUST BE KEPT CONFINED WITHIN THE EXCAVATIONS PRIOR TO DISCHARGE (IF APPLICABLE), UNTIL THE TURBIDITY LEVEL OF THE POND WATER MEETS STATE WATER QUALITY STANDARDS.
6. NO CLAY MATERIAL SHALL BE LEFT EXPOSED IN THE EXCAVATIONS. IF CLAY OR SANDY CLAYS ARE LEFT EXPOSED AT THE PERMITTED DEPTH, THE CONTRACTOR SHALL COVER EXCAVATE THE POND'S BOTTOM AND SIDE SLOPES BY A MINIMUM OF 12 INCHES AND BACKFILL WITH CLEAN SANDS.
7. PROVIDE ALL DISTURBED AREAS WITHIN THE LIMITS OF THE WORK WITH TEMPORARY SOIL EROSION CONTROL AND SEDIMENT CONTROL, UTILIZING EARTH DAMS & PONDS, GRADE TO DRAIN SWALES, SETTLING BASINS, SILT FENCES, STONE FILTERS, SYNTHETIC BALE FILTERS, ETC., TREATING ALL SOIL SURFACES WITH SEEDED TOPSOIL AND / OR MULCH AFTER GRADING.
8. ALL SOIL EROSION AND SEDIMENT CONTROL PRACTICES SHALL BE INSTALLED PRIOR TO ANY MAJOR SOIL DISTURBANCE OR IN THEIR PROPER SEQUENCE, AND MAINTAINED UNTIL PERMANENT PROTECTION IS ESTABLISHED.
9. CONSTRUCTION OPERATIONS SHALL BE CARRIED OUT IN SUCH A MANNER THAT EROSION AND AIR AND WATER POLLUTION WILL BE MINIMIZED. STATE AND LOCAL LAWS SHALL BE COMPLIED WITH AT ALL TIMES.
10. TO MINIMIZE SOIL EROSION, PROPOSED LAND ALTERATION ACTIVITIES SHALL NOT UNNECESSARILY REMOVE EXISTING VEGETATION AND ALTER EXISTING TOPOGRAPHY. ADEQUATE PROTECTION MEASURES (I.E. SYNTHETIC BALES, BARRILES, SODDING AND SANDBAGGING) SHALL BE PROVIDED, AS NECESSARY, TO MINIMIZE EROSION AND DOWNSTREAM SEDIMENTATION CAUSED BY SURFACE WATER RUN-OFF ON EXPOSED LAND SURFACES.
11. PERMANENT VEGETATION SHALL BE BY SEEDING OR SODDING ALL EXPOSED AREAS WITHIN THREE DAYS AFTER FINAL GRADING. MULCH SHALL BE USED AS NECESSARY FOR PROTECTION UNTIL 75% GROWTH IS ESTABLISHED. AT THE TIME WHEN THE SITE PREPARATION FOR PERMANENT VEGETATIVE STABILIZATION IS GOING TO BE ACCOMPLISHED, ANY SOIL WHICH WILL NOT PROVIDE A SUITABLE ENVIRONMENT TO SUPPORT ADEQUATE VEGETATIVE GROUND COVER SHALL BE REMOVED OR TREATED IN SUCH A WAY AS TO PERMANENTLY ADJUST THE SOIL CONDITIONS AND RENDER IT SUITABLE FOR VEGETATIVE GROUND COVER.
12. ALL NEW EROSION AND SILT CONTROL METHODS AND LOCATIONS INDICATED ON THIS DRAWING ARE FOR START-UP AND GENERAL REFERENCE ONLY AND SHALL BE ADJUSTED, AS REQUIRED, TO SUIT THE PROCESS OF THE CONSTRUCTION.
13. ANY AREAS SUBJECT TO EROSION MUST BE ADEQUATELY STABILIZED WITH VEGETATIVE MATERIAL THAT WILL WITHSTAND THE TIME FRAME, DETER SOIL DISTURBANCE, SODDING, LENGTH OF PLANTING, SPRIGGING, OR SEEDING IS ACCEPTABLE FOR STABILIZATION; HOWEVER, SODDING MAY BE REQUIRED IN AREAS OF EROSION-PRONE SOILS OR WHERE SLOPES ARE GREATER THAN 5:1. VEGETATION OTHER THAN GRASS IS ACCEPTABLE UNLESS OTHERWISE SPECIFIED.

FOR COMMERCIAL SITE DEVELOPMENT PROJECTS, NO MORE THAN 50% OF THE LANDSCAPED AREA MAY BE PLANTED WITH SHALLOW-ROOTED (I.E., ST AUGUSTINE) TURF GRASS VARIETIES. THESE TURF GRASS VARIETIES SHALL BE CONSOLIDATED IN AND LIMITED TO AREAS THAT ARE PROVIDED WITH CENTRAL AUTOMATIC IRRIGATION SYSTEMS. **A METHOD OF STABILIZATION MUST BE SHOWN ON THE SITE DEVELOPMENT CONSTRUCTION PLANS.**
14. SEE PGD PLANS FOR ADDITIONAL EROSION CONTROL LOCATION INFORMATION AND DETAILS.
15. CONTRACTOR TO COMPLY WITH ALL REGULATIONS AS SET FORTH BY THE FDEP NPDES STORMWATER REGULATORY PROGRAM.
16. CONTRACTOR TO CONSTRUCT PROPOSED STORMWATER PONDS IN EITHER CELLS OR SEQUENCED SO THAT THE FIRST PONDS FUNCTION AS SEDIMENT BASINS TO SEPARATE SUSPENDED SOLIDS FROM PRODUCED GROUNDWATER. ALL PRODUCED GROUNDWATER MUST MEET CRITERIA OF STATE OF FLORIDA DEPARTMENT OF ENVIRONMENTAL PROTECTION (DEPT. OF ENVIRONMENTAL PROTECTION) OF PRODUCED GROUNDWATER FROM ANY NON-CONTAMINATED SITE ACTIVITY" EFFECTIVE DATE FEBRUARY 14, 2000; DOCUMENT NUMBER 62-621.300(2).
17. DURING LAND ALTERATION AND CONSTRUCTION ACTIVITIES, IT SHALL BE UNLAWFUL TO REMOVE VEGETATION BY GRUBBING OR TO PLACE SOIL DEPOSITS, DEBRIS, SOLVENTS, CONSTRUCTION MATERIAL, MACHINERY OR OTHER EQUIPMENT OF ANY KIND WITHIN THE DRIPLINE OF A TREE TO REMAIN ON THE SITE UNLESS OTHERWISE APPROVED BY THE COUNTY.

PASCO COUNTY SIGNING & PAVEMENT MARKING NOTES:

1. PAVEMENT MARKINGS SHOULD BE PLACED AS SHOWN IN THE PLANS AND THE APPROPRIATE FDOT DESIGN STANDARD INDEX.
2. IT SHALL BE THE RESPONSIBILITY OF THE CONTRACTOR TO VERIFY THE LENGTH OF COLUMN SUPPORTS IN THE FIELD PRIOR TO FABRICATION.
3. REFER TO FDOT DESIGN STANDARDS INDEX NO 17352 FOR RETRO-REFLECTIVE PAVEMENT MARKER PLACEMENT.
4. PAINT ALL MEDIAN NOSES AND RAISED ISLAND NOSES REFLECTIVE WHITE OR REFLECTIVE YELLOW AS INDICATED IN THE PLANS.
5. ANY EXISTING SIGNS WITHIN THE PROJECT LIMITS SHALL REMAIN UNLESS OTHERWISE NOTED IN THE PLANS.
6. CAUTION SHOULD BE EXERCISED WHILE RELOCATING EXISTING SIGNS SO LONG AS TO PREVENT DAMAGE TO THE SIGNS. IF THE SIGNS ARE DAMAGED BEYOND USE, AS DETERMINED BY THE ENGINEER, THEY SHALL BE REPLACED BY THE CONTRACTOR AT HIS EXPENSE.
7. THE SIGN LOCATIONS SHOWN ARE APPROXIMATE AND MAY REQUIRE FIELD ADJUSTMENT AS DIRECTED BY THE ENGINEER.
8. ANY EXISTING SIGN TO REMAIN THAT IS DISTURBED DURING CONSTRUCTION OR RELOCATED SHALL BE RESET TO CURRENT STANDARDS FOR HEIGHT, OFFSET, AND METHOD OF INSTALLATION.
9. CAUTION SHOULD BE EXERCISED WHILE RELOCATING EXISTING SIGNS TO PREVENT DAMAGE TO THE SIGNS. IF THE SIGNS ARE DAMAGED BEYOND USE, AS DETERMINED BY THE ENGINEER, THE CONTRACTOR SHALL REPLACE THEM AT HIS EXPENSE.
10. ON CONCRETE SURFACE, INCLUDING BRIDGE DECKS, ALL SKIP STRIPE PAVEMENT MARKINGS SHALL ALTERNATE WHITE (THERMOPLASTIC) AND BLACK (PAINT) (20" WHITE/20" BLACK/20" SKIP).
11. ALL SIGNS AND PAVEMENT MARKINGS SHALL CONFORM TO THE U.S. DEPARTMENT OF TRANSPORTATION'S "MANUAL ON UNIFORM TRAFFIC CONTROL DEVICES", 2009 EDITION.
12. STREET SIGNAGE IS TO MEET MINIMUM PASCO COUNTY AND FDOT STANDARDS FOR DESIGN, AND CONTRACTOR SHALL PREPARE AND SUBMIT SHOP DRAWINGS TO THE ENGINEER OF RECORD AND THE DEVELOPER FOR APPROVAL. CONTRACTOR SHALL USE W-SHAPED STEEL POSTS FOR ROADWAY SIGNS.
13. ALL PAVEMENT MARKINGS SHALL BE LEAD-FREE, NON-SOLVENT BASED PAINT. THERMOPLASTIC ONLY WHERE NOTED.
14. ALL PAVEMENT MARKINGS TO BE REMOVED SHALL BE PERFORMED BY HYDRO BLASTING (EXCEPT WITHIN FDOT R/W)
15. ALL ROUTE MARKERS AUXILIARIES SHALL MATCH THE COLOR COMBINATION OF THE RESPECTIVE MARKER WHICH THEY SUPPLEMENT.
16. LOCATION OF STOP BARS IS TO BE PER SECTION 3B.16 OF THE MUTCD.
17. LOCATION OF SIGNS IS TO BE PER SECTION 2A.18 THROUGH 2A.20 OF THE MUTCD.
18. ALL LOCAL ROADS ARE PRIVATE.

PASCO COUNTY SANITARY SEWER & WATER DISTRIBUTION NOTES:

1. NEW OR RELOCATED, UNDERGROUND WATER MAINS INCLUDED IN THIS PROJECT WILL BE LAID TO PROVIDE A HORIZONTAL DISTANCE OF AT LEAST THREE FEET BETWEEN THE OUTSIDE OF THE WATER MAIN AND THE OUTSIDE OF ANY EXISTING OR PROPOSED VACUUM-TYPE SANITARY SEWER, STORM SEWER, OR STORMWATER FORCE MAIN REGULATED UNDER PART III OF CHAPTER 62-610, F.A.C.; A HORIZONTAL DISTANCE OF AT LEAST SIX FEET BETWEEN THE OUTSIDE OF THE WATER MAIN AND THE OUTSIDE OF ANY EXISTING OR PROPOSED GRAVITY-TYPE SANITARY SEWER (OR A HORIZONTAL DISTANCE OF AT LEAST THREE FEET BETWEEN THE OUTSIDE OF THE WATER MAIN AND THE OUTSIDE OF ANY EXISTING OR PROPOSED GRAVITY-TYPE SANITARY SEWER. **IF THE BOTTOM OF THE WATER MAIN WILL BE LAID AT LEAST SIX INCHES ABOVE THE TOP OF THE SEWER**); A HORIZONTAL DISTANCE OF AT LEAST SIX FEET BETWEEN THE OUTSIDE OF THE WATER MAIN AND THE OUTSIDE OF ANY EXISTING OR PROPOSED PRESSURE-TYPE SANITARY SEWER, OR WASTEWATER FORCE MAIN NOT REGULATED UNDER PART III OF CHAPTER 62-610, F.A.C.; AND A HORIZONTAL DISTANCE OF AT LEAST TEN FEET BETWEEN THE OUTSIDE OF THE WATER MAIN AND ALL PARTS OF ANY EXISTING OR PROPOSED "ON-SITE SEWAGE TREATMENT AND DISPOSAL SYSTEM." (FAC 62-555.314(1)); EXCEPTIONS ALLOWED UNDER FAC 62-555.314(5)]
2. NEW OR RELOCATED, UNDERGROUND WATER MAINS THAT ARE INCLUDED IN THIS PROJECT AND THAT WILL CROSS ANY EXISTING OR PROPOSED GRAVITY- OR VACUUM-TYPE SANITARY SEWER OR STORM SEWER WILL BE LAID SO THE OUTSIDE OF THE WATER MAIN IS AT LEAST SIX INCHES ABOVE THE OTHER PIPELINE OR AT LEAST 12 INCHES BELOW THE OTHER PIPELINE; AND NEW OR RELOCATED, UNDERGROUND WATER MAINS THAT ARE INCLUDED IN THIS PROJECT AND THAT WILL CROSS ANY EXISTING OR PROPOSED PRESSURE-TYPE SANITARY SEWER, WASTEWATER OR STORMWATER FORCE MAIN WILL BE LAID SO THE OUTSIDE OF THE WATER MAIN IS AT LEAST 12 INCHES ABOVE OR BELOW THE OTHER PIPELINE. (FAC 62-555.314(2)); EXCEPTIONS ALLOWED UNDER FAC 62-555.314(5)]
3. AT THE UTILITY CROSSINGS DESCRIBED IN NOTE #1 ABOVE, ONE FULL LENGTH OF WATER MAIN PIPE WILL BE CENTERED ABOVE OR BELOW THE OTHER PIPELINE SO THE WATER MAIN JOINTS WILL BE AS FAR AS POSSIBLE FROM THE OTHER PIPELINE **OR** THE PIPES WILL BE ARRANGED SO THAT ALL WATER MAIN JOINTS ARE AT LEAST THREE FEET FROM ALL JOINTS IN VACUUM-TYPE SANITARY SEWERS, STORM SEWERS OR STORMWATER FORCE MAINS REGULATED UNDER PART III OF CHAPTER 62-610, F.A.C., AND AT LEAST SIX FEET FROM ALL JOINTS IN GRAVITY- OR PRESSURE-TYPE SANITARY SEWERS OR WASTEWATER FORCE MAINS **NOT** REGULATED UNDER PART III OF CHAPTER 62-610, F.A.C. [FAC62-555.314(2)]; EXCEPTIONS ALLOWED UNDER FAC 62-555.314(5)]
4. ALL SEWER AND WATER SERVICE LATERALS ARE TO BE MARKED WITH PAINT ON THE EDGE OF PAVEMENT AND WITH WOOD STAKES AT THE END OF SERVICE LATERALS (BLUE PAINT FOR WATER, GREEN PAINT FOR SEWER).
5. CONFLICTS OF WATER LINES WITH SANITARY SEWER AND STORM SEWER SYSTEMS TO BE RESOLVED BY ADJUSTING WATER LINES AS NECESSARY.
6. WATER LINES ARE TO HAVE A MINIMUM OF 36-INCHES OF COVER FROM PROPOSED GRADE.
7. APPROXIMATE WATER LINE DISTANCES ARE SHOWN BETWEEN CENTERS OF MAIN FITTINGS. THE CONTRACTOR SHALL PROVIDE ALL FITTINGS REQUIRED FOR COMPLETE SYSTEMS IN ACCORDANCE WITH GOOD CONSTRUCTION PRACTICE.
8. THE LOCATION OF EXISTING UTILITIES ARE APPROXIMATE AS SHOWN AND IT IS THE CONTRACTOR'S RESPONSIBILITY TO DETERMINE THE EXACT LOCATION OF THE UTILITIES PRIOR TO CONSTRUCTION IN THEIR VICINITY.
9. THE CONTRACTOR SHALL NOTIFY THE UTILITY COMPANIES IN THE AREA BEFORE BEGINNING CONSTRUCTION.
10. ALL UNDERGROUND UTILITIES MUST BE INSTALLED BEFORE SUB-BASE, BASE & SURFACE ARE CONSTRUCTED.
11. SPECIAL CARE IS TO BE TAKEN SO TREES THAT ARE TO REMAIN ARE UNHARMED DURING CONSTRUCTION.
12. ALL WATER MAINS ARE TO BE PVC OR AS NOTED ON PLANS.
A. PIPE SIZES FROM 2" TO 3" SHALL CONFORM TO ASTM DESIGNATION D- 1784 AND D-2241, CLASS 1120 OR 1220 (SDR 21).
B. PIPE SIZES FROM 4" TO 12" SHALL CONFORM TO AWWA C-900 SPECIFICATIONS (DR-18).
13. SANITARY PIPE MATERIAL SHALL BE AS FOLLOWS:
SDR 35 FOR PIPES 3"-12" DEEP
SDR 26 FOR PIPES 12"-18" DEEP
C900 FOR PIPES GREATER THAN 18" DEEP WITH FERNO ADAPTERS.
14. SANITARY SEWER PIPE MEASUREMENTS ARE TO THE CENTER OF MANHOLES.
15. WATER MAINS WILL NOT BE INSTALLED PRIOR TO INSTALLATION OF THE SANITARY AND STORM SEWER SYSTEMS UNLESS WATER MAIN IS TO BE BELOW UTILITIES OR STORM SEWER AS SHOWN ON THE PLANS.
WATER MAIN: ALL INSTALLED UNDERGROUND WATER MAINS SHALL BE MARKED WITH A CONTINUOUS TAPE LOCATED DIRECTLY OVER THE PIPE 12 INCHES TO 18 INCHES BELOW GRADE. SAID TAPE SHALL BE A MINIMUM OF TWO INCHES IN WIDTH AND SHALL BE METALLIC-BACKED, BLUE, AND MARKED "WATER MAIN BURIED BELOW".
16. CONNECTIONS INTO EXISTING COUNTY-OWNED SYSTEMS SHALL BE VIA WET TAP. WET TAPS SHALL BE PERFORMED BY THE PASCO COUNTY UTILITIES SERVICES BRANCH AT THE OWNER'S EXPENSE. EXCAVATION, BACKFILL, AND SURFACE RESTORATION SHALL BE THE CONTRACTOR'S RESPONSIBILITY. MATERIAL FOR WET TAPS LARGER THAN 2" SHALL BE PROVIDED AND INSTALLED BY THE PROJECT CONTRACTOR.
17. WATER MAIN DEFLECTIONS SHALL NOT EXCEED MANUFACTURER'S RECOMMENDATION.
18. TYPICAL-ALL WATER AND SANITARY SEWER PIPE LINES-CONSTRUCT USING PIPE DEFLECTION METHOD AS REQUIRED BY P.C.U.D.
19. ALL UTILITY SYSTEM DESIGN MATERIALS AND WORKMANSHIP SHALL COMPLY WITH "STANDARDS FOR DESIGN AND CONSTRUCTION OF WATER, WASTEWATER AND RECLAIMED WATER FACILITIES SPECIFICATIONS," LATEST EDITION
20. CONTRACTOR SHALL HAVE ALL FIRE HYDRANTS FLOW-TESTED AND COLOR-CODED BASED ON FLOW RESULTS.
21. IN CONSIDERATION OF PASCO COUNTY'S AGREEMENT TO PROVIDE POTABLE WATER AND/OR RECLAIMED WATER TO THE SUBJECT PROPERTY, DEVELOPER/OWNER, AND ITS SUCCESSORS AND ASSIGNS, AGREE TO THE FOLLOWING:
(a) IN THE EVENT OF PRODUCTION FAILURE OR SHORTFALL BY TAMPA BAY WATER, AS SET FORTH IN SECTION 3.19 OF THE INTERLOCAL AGREEMENT CREATING TAMPA BAY WATER, DEVELOPER/OWNER SHALL TRANSFER TO PASCO COUNTY ANY AND ALL WATER USE PERMITS OR WATER USE RIGHTS THE DEVELOPER/OWNER MAY HAVE TO USE OR CONSUME SURFACE OR GROUNDWATER WITHIN PASCO COUNTY.
(b) PRIOR TO DEVELOPER/OWNER SELLING WATER OR WATER USE PERMITS OR WATER USE RIGHTS, DEVELOPER/OWNER SHALL NOTIFY PASCO COUNTY, AND PASCO COUNTY SHALL HAVE A RIGHT OF FIRST REFUSAL TO PURCHASE SUCH WATER OR WATER USE PERMITS OR WATER USE RIGHT
22. CONTRACTOR'S RESPONSIBILITIES:
A. 2" ONLY - THIS EXCAVATED TRENCH MUST BE DRY OR THE TRENCH WILL REQUIRE ROCK AND A PUMP TO BE IN PLACE. THE MINIMUM DISTANCE FROM THE FACE OF THE VALVE TO THE WALL OF THE TRENCH IS TO BE SIX FEET.
B. 3" AND LARGER - THE CONTRACTOR WILL SUPPLY A TAPPING SADDLE BEING EPOXY COATED, A TAPPING VALVE WITH MECHANICAL JOINT AND THE EQUIPMENT TO PROVIDE, AND CONDUCT A PRESSURE TEST. COUNTY PERSONNEL WILL WITNESS THE PRESSURE TEST WHICH MUST BE AT 150 PSI FOR A DURATION OF THIRTY MINUTES.
C. THE CONTRACTOR IS RESPONSIBLE FOR THE EXCAVATION BEFORE ANY COUNTY PERSONNEL WILL ENTER AN EXCAVATED AREA. IF THE TRENCH IS FOUR FEET IN DEPTH OR DEEPER, IT WILL REQUIRE A TRENCH BOX OR SLOPING, AND A LADDER ACCORDING TO OCCUPATIONAL SAFETY AND HEALTH ADMINISTRATION (OSHA) STANDARDS.
D. THE TAPPING VALVE WILL REQUIRE A BLOCKING DEVICE MADE OF SUITABLE MATERIAL OR DEVICE. THIS BLOCKING DEVICE OR MATERIAL WILL BE PLACED UNDER THE VALVE AND REMAIN IN PLACE UNTIL THE TAP MACHINE IS REMOVED AND THE TAP IS COMPLETED.
E. NOTE: IF THE CONTRACTOR HAS NOT FULFILLED HIS RESPONSIBILITIES, AS STATED ABOVE, PRIOR TO THE ARRIVAL OF PASCO COUNTY UTILITIES OPERATIONS AND MAINTENANCE TAPPING CREW, THERE WILL BE AN ADDITIONAL CHARGE OF \$92.00.

PASCO COUNTY STANDARD FIRE PROTECTION NOTES:

1. ALL PROJECTS MUST COMPLY WITH PASCO COUNTY FIRE HYDRANT ORDINANCE NO. 46-51.
2. FIRE HYDRANTS SHALL BE INSTALLED AND IN SERVICE PRIOR TO THE ACCUMULATION OF COMBUSTIBLES.
3. PER THE NATIONAL FIRE PROTECTION ASSOCIATION, NFPA-1, 16.4.3.1.3: WHERE UNDERGROUND WATER MAINS AND HYDRANTS ARE TO BE PROVIDED, THEY SHALL BE INSTALLED, COMPLETED, AND IN SERVICE PRIOR TO CONSTRUCTION WORK.
4. PER NFPA-1, 18.3.4.1: CLEARANCES OF 7.5 FEET IN FRONT OF AND TO THE SIDES OF THE FIRE HYDRANT WITH A 4-FOOT CLEARANCE TO THE REAR MUST BE MAINTAINED AT ALL TIMES.
5. GATED ENTRIES REQUIRE A SIREN OPERATING SYSTEM OR A 3M OPTICOM SYSTEM FOR EMERGENCY ACCESS.
6. THE FIRE PROTECTION SYSTEM WILL BE INSTALLED IN ACCORDANCE WITH THE PASCO COUNTY CODE OF ORDINANCES, CHAPTER 46, ARTICLE III AND ANY SUBSEQUENT AMENDMENTS. RAISED PAVEMENT MARKINGS WILL BE INSTALLED TO INDICATE THE LOCATION OF EACH FIRE HYDRANT AND WILL BE INSTALLED IN ACCORDANCE WITH THE SPECIFICATIONS APPROVED BY THE COUNTY ENGINEER.
7. CONTRACTOR SHALL FLOW TEST AND COLOR CODE FIRE HYDRANT(S) PER FLOW TEST RESULTS FOR NFPA 291.
8. FIRE PROTECTION SHALL BE PROVIDED BY THE USE OF ON SITE FIRE HYDRANTS PROVIDED IN ACCORDANCE WITH THE SBCCI STANDARD FIRE PROTECTION CODE, LATEST EDITION. THE PROJECT WILL COMPLY WITH PASCO COUNTY HYDRANT ORDINANCE.
9. IF APPLICABLE, DYNATORQUE GPI POSITION INDICATOR TO BE INSTALLED ON FIRE MAIN AT FIRST UPSTREAM GATE VALVE FROM EACH HABITABLE BUILDING.

PAVING, GRADING, AND DRAINAGE NOTES:

1. ALL UNDERGROUND UTILITIES INCLUDING CONDUIT FOR ELECTRICAL, IRRIGATION, CABLE TV AND TELEPHONE CROSSINGS SHALL BE INSTALLED PRIOR TO PAVEMENT CONSTRUCTION. CONTRACTOR TO COORDINATE INSTALLATION OF ANY ADDITIONAL CONDUIT LOCATIONS WITH OWNER.
2. PIPE MEASUREMENTS ARE TO CENTER OF STRUCTURES FOR INLETS AND MANHOLES. STATION OFFSETS (LT OR RT) REFER TO CENTER OF STRUCTURES FOR MANHOLES. ALL PIPE LENGTHS ARE PLUS OR MINUS. ALL PIPE LENGTHS INCLUDE END TRIMMENT.
3. ALL CURB CUT RAMPS TO BE CONSTRUCTED PER FLORIDA DEPARTMENT OF TRANSPORTATION STANDARDS (FDOT INDEX 304) AND BE ADA COMPLIANT INCLUDING USE OF TRUNCATED DOME TACTILE SURFACE
4. ALL EARTHWORK, PLACEMENT OF FILL AND PAVEMENT PREPARATION TO CONFORM TO THE MORE STRICT OF THE PASCO COUNTY TECHNICAL SPECIFICATIONS OR THE GEOTECHNICAL REPORT.
5. TERMINATION OF BOTH FDOT TYPE "F" AND 6" VERTICAL CURB SHALL INCLUDE A 3' TRANSITION TO FLUSH UNLESS OTHERWISE NOTED ON THE CONSTRUCTION DRAWINGS.
6. EXTRA MATERIAL IS REQUIRED PER FDOT INDEX 205 (SHEET 1 OF 5) AROUND STORM PIPE MEETING COVER CRITERIA OF SAID INDEX.
7. JOINTS OF STORM SEWER SHALL BE STAGGERED FOR CROSSINGS OF THE SANITARY SEWER WITH LESS THAN 18 INCHES OF VERTICAL CLEARANCE SO THAT THE PIPE BELL IS NOT LOCATED AT THE CROSSING.
8. AS A COST SAVINGS MEASURE STORM STRUCTURES WITH MULTIPLE PIPE CONNECTIONS MAY BE OFFSET FROM THE CENTER OF THE STRUCTURE TO REDUCE THE OVERALL STRUCTURE SIZE. CONTRACTOR IS TO COORDINATE OFFSET CONNECTIONS WITH APPROPRIATE SUB CONTRACTORS INCLUDING PROJECT SURVEYOR.
9. POND T.O.B. LINE INDICATES TOP OF BANK; I.E., THE POINT AT WHICH THE SLOPE BEGINS. T.O.F. INDICATES TOP OF FREEBOARD.
10. DURING LAND ALTERATION AND CONSTRUCTION ACTIVITIES, IT SHALL BE UNLAWFUL TO REMOVE VEGETATION BY GRUBBING OR TO PLACE SOIL DEPOSITS, DEBRIS, SOLVENTS, CONSTRUCTION MATERIAL, MACHINERY OR OTHER EQUIPMENT OF ANY KIND WITHIN THE DRIPLINE OF A TREE REMAINING ON SITE UNLESS APPROVED BY THE COUNTY.
11. ALL TRIMMING UNDERTAKEN ON A TREE PROTECTED BY PROVISIONS OF LAND DEVELOPMENT CODE SHALL BE PRUNED IN ACCORDANCE WITH THE AMERICAN NATIONAL STANDARDS INSTITUTE (ANSI) A-300 PRUNING STANDARDS.
12. ALL STORM DRAIN STRUCTURES TO CONFORM THE "FLORIDA DEPARTMENT OF TRANSPORTATION DESIGN STANDARDS FOR CONSTRUCTION, MAINTENANCE AND UTILITY OPERATIONS ON THE STATE HIGHWAY SYSTEM" MANUAL DATED JANUARY 2010 OR LATEST EDITION, OR THE PASCO COUNTY DEVELOPMENT CODE. ALL STORM PIPES TO STRUCTURES ARE TO BE WRAPPED PER FDOT INDEX 201.
13. ALL PROPOSED STORM GRATES, RING & COVERS AND SANITARY SEWER RING & COVERS TO MEET H-20 LOADING RATING. ALL STORM GRATES TO BE NOT DIPPED GALVANIZED RETICULINE STEEL GRATES. ALL EXISTING STRUCTURES TO BE MODIFIED AS REQUIRED TO MEET H-20 LOAD RATING AND ADJUSTED TO MEET PROPOSED GRADE.
14. THE STAKED SILT FENCE SHALL BE INSTALLED PRIOR TO EARTHWORK OPERATIONS COMMENCING AND IS TO BE MAINTAINED THROUGH PROJECT COMPLETION.
15. ALL SWALES SHALL BE SODDED AS SHOWN ON THE SECTIONS.
16. STORM SEWER PIPE LINES WILL NOT BE INSTALLED PRIOR TO PLACEMENT AND ALIGNMENT OF INLET STRUCTURES.
17. NO EXCAVATION SHALL EXTEND BELOW THE PERMITTED DESIGN DEPTHS/ELEVATIONS SHOWN ON THE DRAWINGS, UNLESS ADDITIONAL TESTING SUPPORTS OTHERWISE; AND NO LOWER SEMI-CONFINING UNIT CLAYEY SOIL MATERIAL AND/OR LIMESTONE MATERIALS SHALL BE EXCAVATED, REGARDLESS IF THESE MATERIALS ARE ENCOUNTERED WITHIN THE PERMITTED EXCAVATION DEPTHS/ELEVATIONS. IF ABOVE THE PERMITTED DEPTHS/ELEVATIONS, THEN EXCAVATION OPERATIONS SHALL CEASE IN THE GENERAL AREA. EPC WETLANDS MANAGEMENT STAFF MUST BE CONTACTED PRIOR TO ANY EXCAVATION OF CLAYS. "IN THE ABSENCE OF ANY CONFINING OR SEMI-CONFINING UNIT CLAYEY SOILS, A MINIMUM OF FIVE FEET OF UNDISTURBED SOILS SHALL REMAIN ABOVE THE UNDERLYING LIMESTONE.
18. PRUNING OF A GRAND OAK, WITH THE EXCEPTION OF MINOR PRUNING, IS PROHIBITED UNLESS CONDUCTED IN ACCORDANCE WITH THE ANSI A-300 PRUNING STANDARDS, AND PERFORMED BY AN ARBORIST CERTIFIED BY THE INTERNATIONAL SOCIETY OF ARBORICULTURE (ISA) OR A REGISTERED CONSULTING ARBORIST WITH THE AMERICAN SOCIETY OF CONSULTING ARBORISTS (ASCA). MINOR PRUNING IS THE PRUNING OF A TREE BY THE REMOVAL OF BRANCHES NO GREATER THAN THREE INCHES IN DIAMETER AT THE POINT OF CONNECTION TO A SUPPORTING BRANCH AND SHALL BE IN ACCORDANCE WITH THE ANSI A-300 PRUNING STANDARDS. A NOTARIZED AFFIDAVIT (ATTACHED) AFFIRMING AN ISA CERTIFIED ARBORIST OR AN ASCA REGISTERED CONSULTING ARBORIST WILL CONDUCT OR PROVIDE ONSITE SUPERVISION OF THE PRUNING SHALL BE SUBMITTED TO THE COUNTY PRIOR TO THE PRUNING OF A GRAND OAK. AN ISA CERTIFIED ARBORIST OR AN ASCA REGISTERED CONSULTING ARBORIST CONTRACTED BY A PROPERTY OWNER TO PRUNE A GRAND OAK SHALL ASSUME FULL RESPONSIBILITY FOR ALL PRUNING ACTIVITIES DETERMINED IN COMPLIANCE WITH STANDARDS SPECIFIED WITHIN THE LAND DEVELOPMENT CODE.
19. IN ACCORDANCE WITH SECTION 603.2.C.8 OF THE PASCO COUNTY LAND DEVELOPMENT CODE, DRAINAGE AREAS THAT ABUT ROAD RIGHTS-OF-WAY SHALL BE PLANTED WITH TREES SELECTED FROM THE TREE LIST AT A RATE OF ONE (1) TREE PER FIFTY (50) LINEAR FEET OF POND BANK. SEE LANDSCAPE PLANS.
20. ANY OFF SITE DISTURBANCE SHALL BE RESTORED TO THE PRE OR BETTER CONDITION PER LDC 902.2.D.15-16.
21. PRIOR TO THE START OF CLEARING AND GRUBBING, OR ANY SOIL DISTURBANCE, THE CONTRACTOR SHALL CONTACT PASCO COUNTY STORMWATER MANAGEMENT AT (727) 834-3611 FOR A SOIL EROSION AND SEDIMENT CONTROL PRE INSPECTION MEETING.
22. ALL FIRST FLOOR ELEVATIONS (FFE) SHALL BE A MINIMUM OF ONE (1) FOOT ABOVE BASE FLOOD ELEVATION OR AS REQUIRED BY PASCO COUNTY LDC 11.04, AND/OR SIXTEEN INCHES (16") ABOVE THE HIGHEST CROWN LINE OF THE STREET LYING BETWEEN THE PROJECTION OF THE SIDE BUILDING LINES PER LDC 902.2M.
23. THE DEVELOPER SHALL PROVIDE COPIES OF REQUIRED PERMITS FROM THE RESPECTIVE GOVERNING AGENCIES PRIOR TO ISSUANCE OF THE SITE DEVELOPMENT PERMIT PER LDC 902.2.C.
24. THE SITE SHALL BE GRADED TO WITHIN TWELVE INCHES (12") OF THE FINAL GRADE. WHERE FILL IS PROPOSED, IT SHALL BE PLACED IN COMPLIANCE WITH THE GEOTECHNICAL/GEOLOGICAL ENGINEERING REPORT RECOMMENDATIONS (INCLUDING ANY LIFT DEPTHS RECOMMENDED) AND COMPACTED TO A MINIMUM OF 95% OF THE MODIFIED PROCTOR MAXIMUM DRY DENSITY TESTS TO CONFIRM COMPACTION SHALL BE REQUIRED WITHIN THE BUILDING PAD AREA BEFORE THE NEXT LIFT IS PLACED. UPON COMPLETION OF THE LAND DEVELOPMENT CONSTRUCTION, A PROFESSIONAL ENGINEER SHALL PROVIDE A CERTIFICATION TO PASCO COUNTY THAT THE PROJECT, INCLUDING EACH PAD AREA, COMPLIES WITH THE RECOMMENDATIONS OF THE GEOTECHNICAL/GEOLOGICAL ENGINEERING REPORT PER LDC 807.5.5.
25. ALL FLARED END SECTIONS TO HAVE TOE WALLS PER INDEX 270.

PASCO COUNTY DEVELOPMENT REVIEW NOTES:

1. ALL UTILITY CONSTRUCTION SHALL COMPLY WITH THE PASCO COUNTY STANDARDS FOR DESIGN AND CONSTRUCTION OF WATER AND WASTEWATER FACILITIES SPECIFICATIONS, LATEST EDITION.
2. ALL ON-SITE WATER AND SEWER FACILITIES SHALL BE OWNED AND MAINTAINED BY THE OWNER-DEVELOPER.
3. INSTALLATION OF FUEL STORAGE TANKS REQUIRES REVIEW AND APPROVAL BY THE FIRE MARSHAL AND THE ISSUANCE OF A SEPARATE BUILDING PERMIT. APPROVAL OF THE SITE PLAN DOES NOT CONSTITUTE APPROVAL OF THE LOCATION OF THE FUEL TANKS.
4. ALL PROPOSED SIGNS MUST BE APPLIED FOR, APPROVED, AND PERMITTED ON AN INDIVIDUAL BASIS APART FROM ANY ULTIMATELY-APPROVED SITE PLAN. APPROVAL OF THIS SITE PLAN DOES NOT CONSTITUTE APPROVAL OF ANY SIGNAGE.
5. HANDICAP PARKING SPACES WILL BE PROPERLY SIGNED AND STRIPED IN ACCORDANCE WITH FLORIDA STATUTE 316, THE MANUAL ON UNIFORM TRAFFIC CONTROL DEVICES, OR OTHER APPLICABLE STANDARDS.
6. THE ARCHITECT/ENGINEER CERTIFIES THAT THE SITE HAS BEEN DESIGNED IN ACCORDANCE WITH THE 2012 FLORIDA ACCESSIBILITY CODE.
7. ALL ON-SITE PARKING SPACES WILL BE STRIPED AND SIGNED IN ACCORDANCE WITH THE MANUAL ON UNIFORM TRAFFIC CONTROL DEVICES, LATEST EDITION. PARKING SPACES, DIRECTIONAL ARROWS, AND STOP BARS SHALL BE STRIPED IN WHITE. IT SHALL BE THE OWNER/DEVELOPER'S RESPONSIBILITY TO PROPERLY SIGN AND STRIPE THE SITE IN ACCORDANCE WITH APPLICABLE STANDARDS.
8. THE OWNER/DEVELOPER ACKNOWLEDGES THAT THIS APPROVAL DOES NOT INCLUDE ANY WORK IN COUNTY RIGHT-OF-WAY. ALL RIGHT-OF-WAY WORK SHALL BE A FUNCTION OF AN APPROVED PASCO COUNTY RIGHT-OF-WAY USE PERMIT.
9. ALL CLEAR-SITE AREAS SHALL BE KEPT FREE OF ANY SIGNAGE, PLANTINGS, TREES, ETC. IN EXCESS OF THREE-AND-A-HALF (3-1/2) FEET IN HEIGHT.
10. NO IRRIGATION SYSTEM OR LANDSCAPING SHALL BE INSTALLED IN ANY COUNTY OR STATE RIGHT-OF-WAY WITHOUT ISSUANCE OF APPROPRIATE RIGHT-OF-WAY USE PERMIT.
11. THE OWNER/DEVELOPER ACKNOWLEDGES THAT THE SITE AND ITS SUBSEQUENT BUILDING PERMITS SHALL COMPLY WITH ALL REZONING/MPUD/PUD CONDITIONS.
12. ALL STRUCTURES, INCLUDING BUFFER WALLS, RETAINING WALLS, SIGNAGE ETC. REQUIRE SEPARATE BUILDING PERMITS THROUGH PASCO COUNTY CENTRAL PERMITTING.
13. PRIOR TO THE START OF CLEARING AND GRUBBING, OR ANY SOIL DISTURBANCE CONTACT PASCO COUNTY STORMWATER MANAGEMENT AT 727-834-3611 FOR A SOIL EROSION AND SEDIMENT CONTROL, PRE-INSPECTION MEETING.

GENERAL NOTES:

1. ALL PRACTICABLE AND NECESSARY EFFORT SHALL BE TAKEN DURING CONSTRUCTION TO CONTROL AND PREVENT EROSION AND TRANSPORT OF SEDIMENT MATERIAL TO INLETS, SURFACE DRAINS, WETLANDS AND LAKE AREAS. THE CONTRACTOR SHALL BE RESPONSIBLE FOR ALL RESTORATION EFFORTS THAT MAY BE REQUIRED.
2. THE CONTRACTOR IS TO CONTROL ALL FUGITIVE DUST ORIGINATING ON THIS PROJECT BY WATERING OR OTHER METHODS AS REQUIRED AND/OR ACCEPTED BY THE OWNER AND/OR AUTHORIZED REPRESENTATIVE.
3. THE CONTRACTOR SHALL NOT ENTER UPON OR IN ANY WAY ALTER THE WETLAND CONSERVATION AREAS THAT ARE DESIGNATED TO REMAIN. ALL WORK IN THE VICINITY OF OPEN WATER AND/OR WETLANDS IS TO BE PERFORMED IN COMPLIANCE WITH THE ENVIRONMENTAL PERMITS FOR THE SITE. THE CONTRACTOR WILL BE RESPONSIBLE FOR ANY FINE RESULTING FROM HIS VIOLATION OF PERMIT CONDITIONS.
4. SPECIAL CARE SHALL BE TAKEN TO ENSURE THAT EXISTING TREES TO BE SAVED REMAIN UNDAAMAGED DURING CONSTRUCTION. REFERENCE LANDSCAPE AND LAND ALTERATION ORDINANCE. DEVELOPMENT SHALL COMPLY WITH THE TREE AND LANDSCAPE CODES AS SET FORTH IN THE LAND DEVELOPMENT CODE UNLESS PERMITTED OTHERWISE.
5. PRIOR TO BEGINNING WORK, THE CONTRACTOR SHALL EXPOSE ALL EXISTING UTILITIES TO BE EXTENDED OR CROSSED AND CONTACT THE ENGINEER AT (813) 880-8881 FOR RESOLUTION OF ANY CONFLICTS BETWEEN FIELD CONDITIONS AND CONSTRUCTION DOCUMENTS.
6. IT IS THE ENGINEER OF RECORD RESPONSIBILITY TO FIELD LOCATE ALL VISIBLE UTILITIES AND IT IS THE CONTRACTOR'S RESPONSIBILITY TO DETERMINE THE EXACT LOCATION OF THE UNDERGROUND UTILITIES PRIOR TO CONSTRUCTION IN THEIR VICINITY. THE CONTRACTOR SHALL NOTIFY "SUNSHINE" (1-800-432-4770) AND ALL UTILITY COMPANIES IN THE AREA FIVE (5) DAYS IN ADVANCE OF BEGINNING CONSTRUCTION.
7. CONTRACTOR TO REMOVE AND LEGALLY DISPOSE OF ALL EXISTING OCCUPATION AS NECESSARY TO CONSTRUCT THE PROPOSED IMPROVEMENTS. THE OWNER RETAINS THE RIGHT TO KEEP ANY OCCUPATION DEEMED VALUABLE.
8. DIGITAL OR ELECTRONIC REPRESENTATION OF THESE CONSTRUCTION PLANS DOES NOT CONSTITUTE A COORDINATE CONTROL MAP OR MATHEMATICALLY CONTROLLED INFORMATION FOR THE USE OF CONSTRUCTION STAKEOUT. IT IS THE RESPONSIBILITY OF THE CONTRACTOR AND/OR CONTRACTOR'S SURVEYOR TO ENSURE THAT ANY DIGITAL OR ELECTRONIC REPRESENTATION OF THESE PLANS IS IN COMPLETE CONFORMANCE WITH ALL OF THE NOTATIONS, SPECIFICATIONS, DETAILS AND OTHER DATA APPEARING ON OR AS MAY BE DERIVED FROM THESE CONSTRUCTION PLANS.
9. CONTRACTOR IS RESPONSIBLE FOR PREPARING AND IMPLEMENTING MAINTENANCE OF TRAFFIC PLANS AS REQUIRED.
10. EXISTING WELL(S) WITHIN THE LIMITS OF DISTURBANCE SHALL BE SEALED AND ABANDONED BY A LICENSED WELL CONTRACTOR IN ACCORDANCE WITH RULE 40D-3.531. OWNER RESERVES THE RIGHT TO TRANSFER ANY EXISTING WATER USE RIGHTS TO OTHER EXISTING OR PROPOSED WELL(S).
11. CONTRACTOR RESPONSIBLE FOR REPAIR AND REPLACEMENT OF INFRASTRUCTURE / FACILITIES WITHIN THE RIGHT-OF-WAY THAT ARE DAMAGED DURING CONSTRUCTION ACTIVITY.
12. BURN AREAS, IF REQUIRED, WILL BE OBTAINED FROM THE DIVISION OF FORESTRY BY THE CONTRACTOR.
13. SIDEWALKS ARE TO BE PROVIDED AS REQUIRED WITHIN THE LAND DEVELOPMENT CODE. SIDEWALKS SHALL BE CONSTRUCTED OF NATURAL OR COLORED CONCRETE AT 3,000 PSI IN STRENGTH, FIBER REINFORCED, AND A MINIMUM OF FOUR INCHES (4") IN THICKNESS. AT DRIVEWAY CROSSINGS, THE THICKNESS SHALL BE A MINIMUM OF SIX INCHES (6").
14. SIDEWALK CROSSINGS TO PROVIDE STRIPING AND SIGNAGE PER FDOT INDEX NUMBERS 17346 AND 17355. THE DETECTABLE WARNING SHALL BE ALIGNED TO THE DIRECTION OF PEDESTRIAN TRAVEL.
15. GRASS OR OTHER LOW GROWING VEGETATION THAT IS EASILY MAINTAINED SHALL BE USED IN CLEAR ZONES.
16. UTILITY LINES OF ALL KINDS, INCLUDING, BUT NOT LIMITED TO, ELECTRIC POWER AND LIGHT, TELEPHONE AND TELEGRAPH, CABLE TELEVISION, WATER, SEWER, AND GAS SHALL BE CONSTRUCTED AND INSTALLED BENEATH THE SURFACE OF THE GROUND.
17. THERE ARE NO KNOWN HISTORIC RESOURCES ON SITE. HOWEVER, IF, DURING CONSTRUCTION ACTIVITIES, ANY EVIDENCE OF HISTORIC RESOURCES INCLUDING, BUT NOT LIMITED TO, ABORIGINAL OR HISTORIC POTTERY, PREHISTORIC STONE TOOLS, BONE OR SHELL TOOLS, HISTORIC TRASH PITS, OR HISTORIC BUILDING FOUNDATIONS ARE DISCOVERED, WORK SHALL COME TO AN IMMEDIATE STOP, AND THE LOCAL MUNICIPALITY AND THE FLORIDA DIVISION OF HISTORICAL RESOURCES (STATE HISTORIC PRESERVATION OFFICER) SHALL BE NOTIFIED WITHIN TWO WORKING DAYS.
18. IF, DURING CONSTRUCTION ACTIVITIES, ANY EVIDENCE OF THE PRESENCE OF STATE AND FEDERALLY PROTECTED PLANT AND/OR ANIMAL SPECIES ARE DISCOVERED, WORK SHALL COME TO AN IMMEDIATE STOP AND THE LOCAL MUNICIPALITY SHALL BE NOTIFIED WITHIN TWO WORKING DAYS.
19. SITE TRIANGLES SHALL BE UNOBSTRUCTED, AND SHALL BE INSPECTED AND MAINTAINED IN CONFORMANCE WITH FDOT INDEX 546.
20. PROPOSED TREES THAT ARE PLANTED SHALL BE SELECTED FROM THE PASCO COUNTY APPROVED TREE LIST TO SATISFY REQUIREMENTS.
21. AS APPLICABLE, ALL MATERIALS AND CONSTRUCTION SHALL BE IN ACCORDANCE WITH THE LATEST EDITIONS OF:
A. PASCO COUNTY LAND DEVELOPMENT CODE (IN EFFECT AT THE TIME THE PLANS WERE PREPARED)
B. PASCO COUNTY STANDARDS FOR DESIGN AND CONSTRUCTION OF WATER, WASTEWATER AND RECLAIMED WATER FACILITIES
C. PASCO COUNTY ENGINEERS SERVICES DEPARTMENT TESTING SPECIFICATIONS FOR CONSTRUCTION OF ROADS, STORM DRAINAGE AND UTILITIES
D. PASCO COUNTY LAND DEVELOPMENT CODE, CHAPTER 300, SECTION 309, CONSTRUCTION AND INSPECTION OF IMPROVEMENTS, AND CHAPTER 900, SECTION 902, STORMWATER MANAGEMENT REQUIREMENTS, PART D, PERFORMANCE AND DESIGN STANDARDS
E. FLORIDA DEPARTMENT OF TRANSPORTATION ROADWAY AND TRAFFIC DESIGN STANDARDS
F. FLORIDA DEPARTMENT OF TRANSPORTATION STANDARD SPECIFICATIONS FOR ROAD AND BRIDGE CONSTRUCTION

GENERAL INFORMATION:

PROJECT DEVELOPER:
KING ENGINEERING ASSOCIATES, INC.
4921 MEMORIAL HIGHWAY
LOCUST BRANCH, LLC
P.O. BOX 290069
TAMPA, FLORIDA 33687
CONTACT: mgraming@gramlingandhaya.com
PHONE: (813) 988-9171

PROJECT OWNER:
FLYCATCHER ENTERPRISES, LLC
P.O. BOX 290069
TAMPA, FLORIDA 33687
CONTACT: mgraming@gramlingandhaya.com
PHONE: (813) 988-9171

PROJECT ENGINEER:
KING ENGINEERING ASSOCIATES, INC.
4921 MEMORIAL HIGHWAY
ONE MEMORIAL CENTER, SUITE 300
TAMPA, FLORIDA 33634
CONTACT: NICOLE LYNN (nlynn@kingengineering.com)
PHONE: (813) 880-8881
FAX: (813) 880-8882

PROJECT SURVEYOR:
KING ENGINEERING ASSOCIATES, INC.
4921 MEMORIAL HIGHWAY
LOCUST BRANCH, LLC
P.O. BOX 290069
TAMPA, FLORIDA 33687
CONTACT: DAVE GREER (dgreer@kingengineering.com)
PHONE: (813) 549-2276

WATER SUPPLY:
PASCO COUNTY UTILITIES DEPARTMENT
WEST PASCO COUNTY GOVERNMENT
19420 CENTRAL BLVD
LAND O' LAKES, FLORIDA 34637-7006
PHONE: (727) 847-8145

SEWER SUPPLY:
PASCO COUNTY UTILITIES DEPARTMENT
WEST PASCO COUNTY GOVERNMENT
LAND O' LAKES, FLORIDA 34637-7006
PHONE: (727) 847-8145

FIRE DEPARTMENT:
PASCO COUNTY EMERGENCY SERVICES
4111 LAND O' LAKES BOULEVARD
LAND O' LAKES, FLORIDA 34639
PHONE: (727) 847-8102

AERIAL PHOTOGRAMMETRY NOTES:

PERFORMED BY: PICKETT & ASSOCIATES INC.
TYPE OF SURVEY: TOPOGRAPHIC SURVEY
DATE OF IMAGERY: SEPTEMBER 19, 2003
PROJECT: WIREGRASS RANCH

ACCURACY STATEMENT:
THE FOLLOWING STATED PLUS OR MINUS TOLERANCES ENCOMPASS A MINIMUM OF 90% OF THE DIFFERENCE BETWEEN PHOTOGRAMMETRICALLY MEASURED VALUES AND GROUND TRUTH OF ALL WELL-IDENTIFIED FEATURES. MAPPED FEATURES MEET OR EXCEED THE FLORIDA MINIMUM TECHNICAL STANDARDS

VERTICAL:
CONTOURS HAVE BEEN MEASURED TO AN ESTIMATE VERTICAL POSITIONAL ACCURACY OF 0.5'. SPOT ELEVATIONS AND WELL-IDENTIFIED FEATURES HAVE BEEN MEASURED TO AN ESTIMATED VERTICAL POSITIONAL ACCURACY OF 0.25%.

HORIZONTAL:
WELL-IDENTIFIED FEATURES HAVE BEEN MEASURED TO AN ESTIMATED HORIZONTAL POSITIONAL ACCURACY OF 1.3%.

MAP PLOTTING:
THE MAP PLOTTING IS INTENDED TO BE DISPLAYED AT A SCALE OF 1"=50' (1:600) OR SMALLER.

DATUM:
HORIZONTAL COORDINATES ARE REFERENCED TO AN ASSUMED CARTESIAN GRID AND WERE PROVIDED BY KING ENGINEERING ASSOCIATES, INC.
VERTICAL ELEVATIONS WERE CONVERTED AND ARE REFERENCED TO THE NORTH AMERICAN VERTICAL DATUM OF 1988 (FOR INFORMATIONAL PURPOSES NAVD 88=NGVD 29+82)

MEASUREMENT METHODS:
IN AREAS WHERE VEGETATION MAKES THE GROUND DIFFICULT TO DETERMINE CONTOURS ARE SHOWN DASHED AND DO NOT MEET THE ABOVE STATED ACCURACY. CONTOURS ARE REMOVED FROM AREAS WHERE VEGETATION COMPLETELY HIDES THE GROUND. THIS MAP IS LIMITED TO THOSE FEATURES VISIBLE ON AERIAL PHOTOGRAPHY.



King
ENGINEERING ASSOCIATES, INC.

4921 Memorial Highway, One Memorial Center, Suite 300
Tampa, Florida 33634
Phone: (813) 880-8881, Fax: (813) 880-8882
www.kingengineering.com
Engineering License #21010

NO.	DATE	BY	REVISION

C:\CIVIL\4483\035\000\production\Drawings\WG-PLAN_CSP-01.dwg

© COPYRIGHT 2014 KING ENGINEERING ASSOCIATES, INC. DRAWINGS AND CONCEPTS MAY NOT BE USED OR REPRODUCED WITHOUT WRITTEN PERMISSION. EXCEPT AS HEREIN SPECIFICALLY AUTHORIZED BY KING ENGINEERING ASSOCIATES, INC. ALL RIGHTS RESERVED.

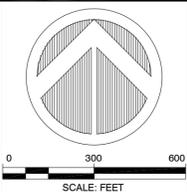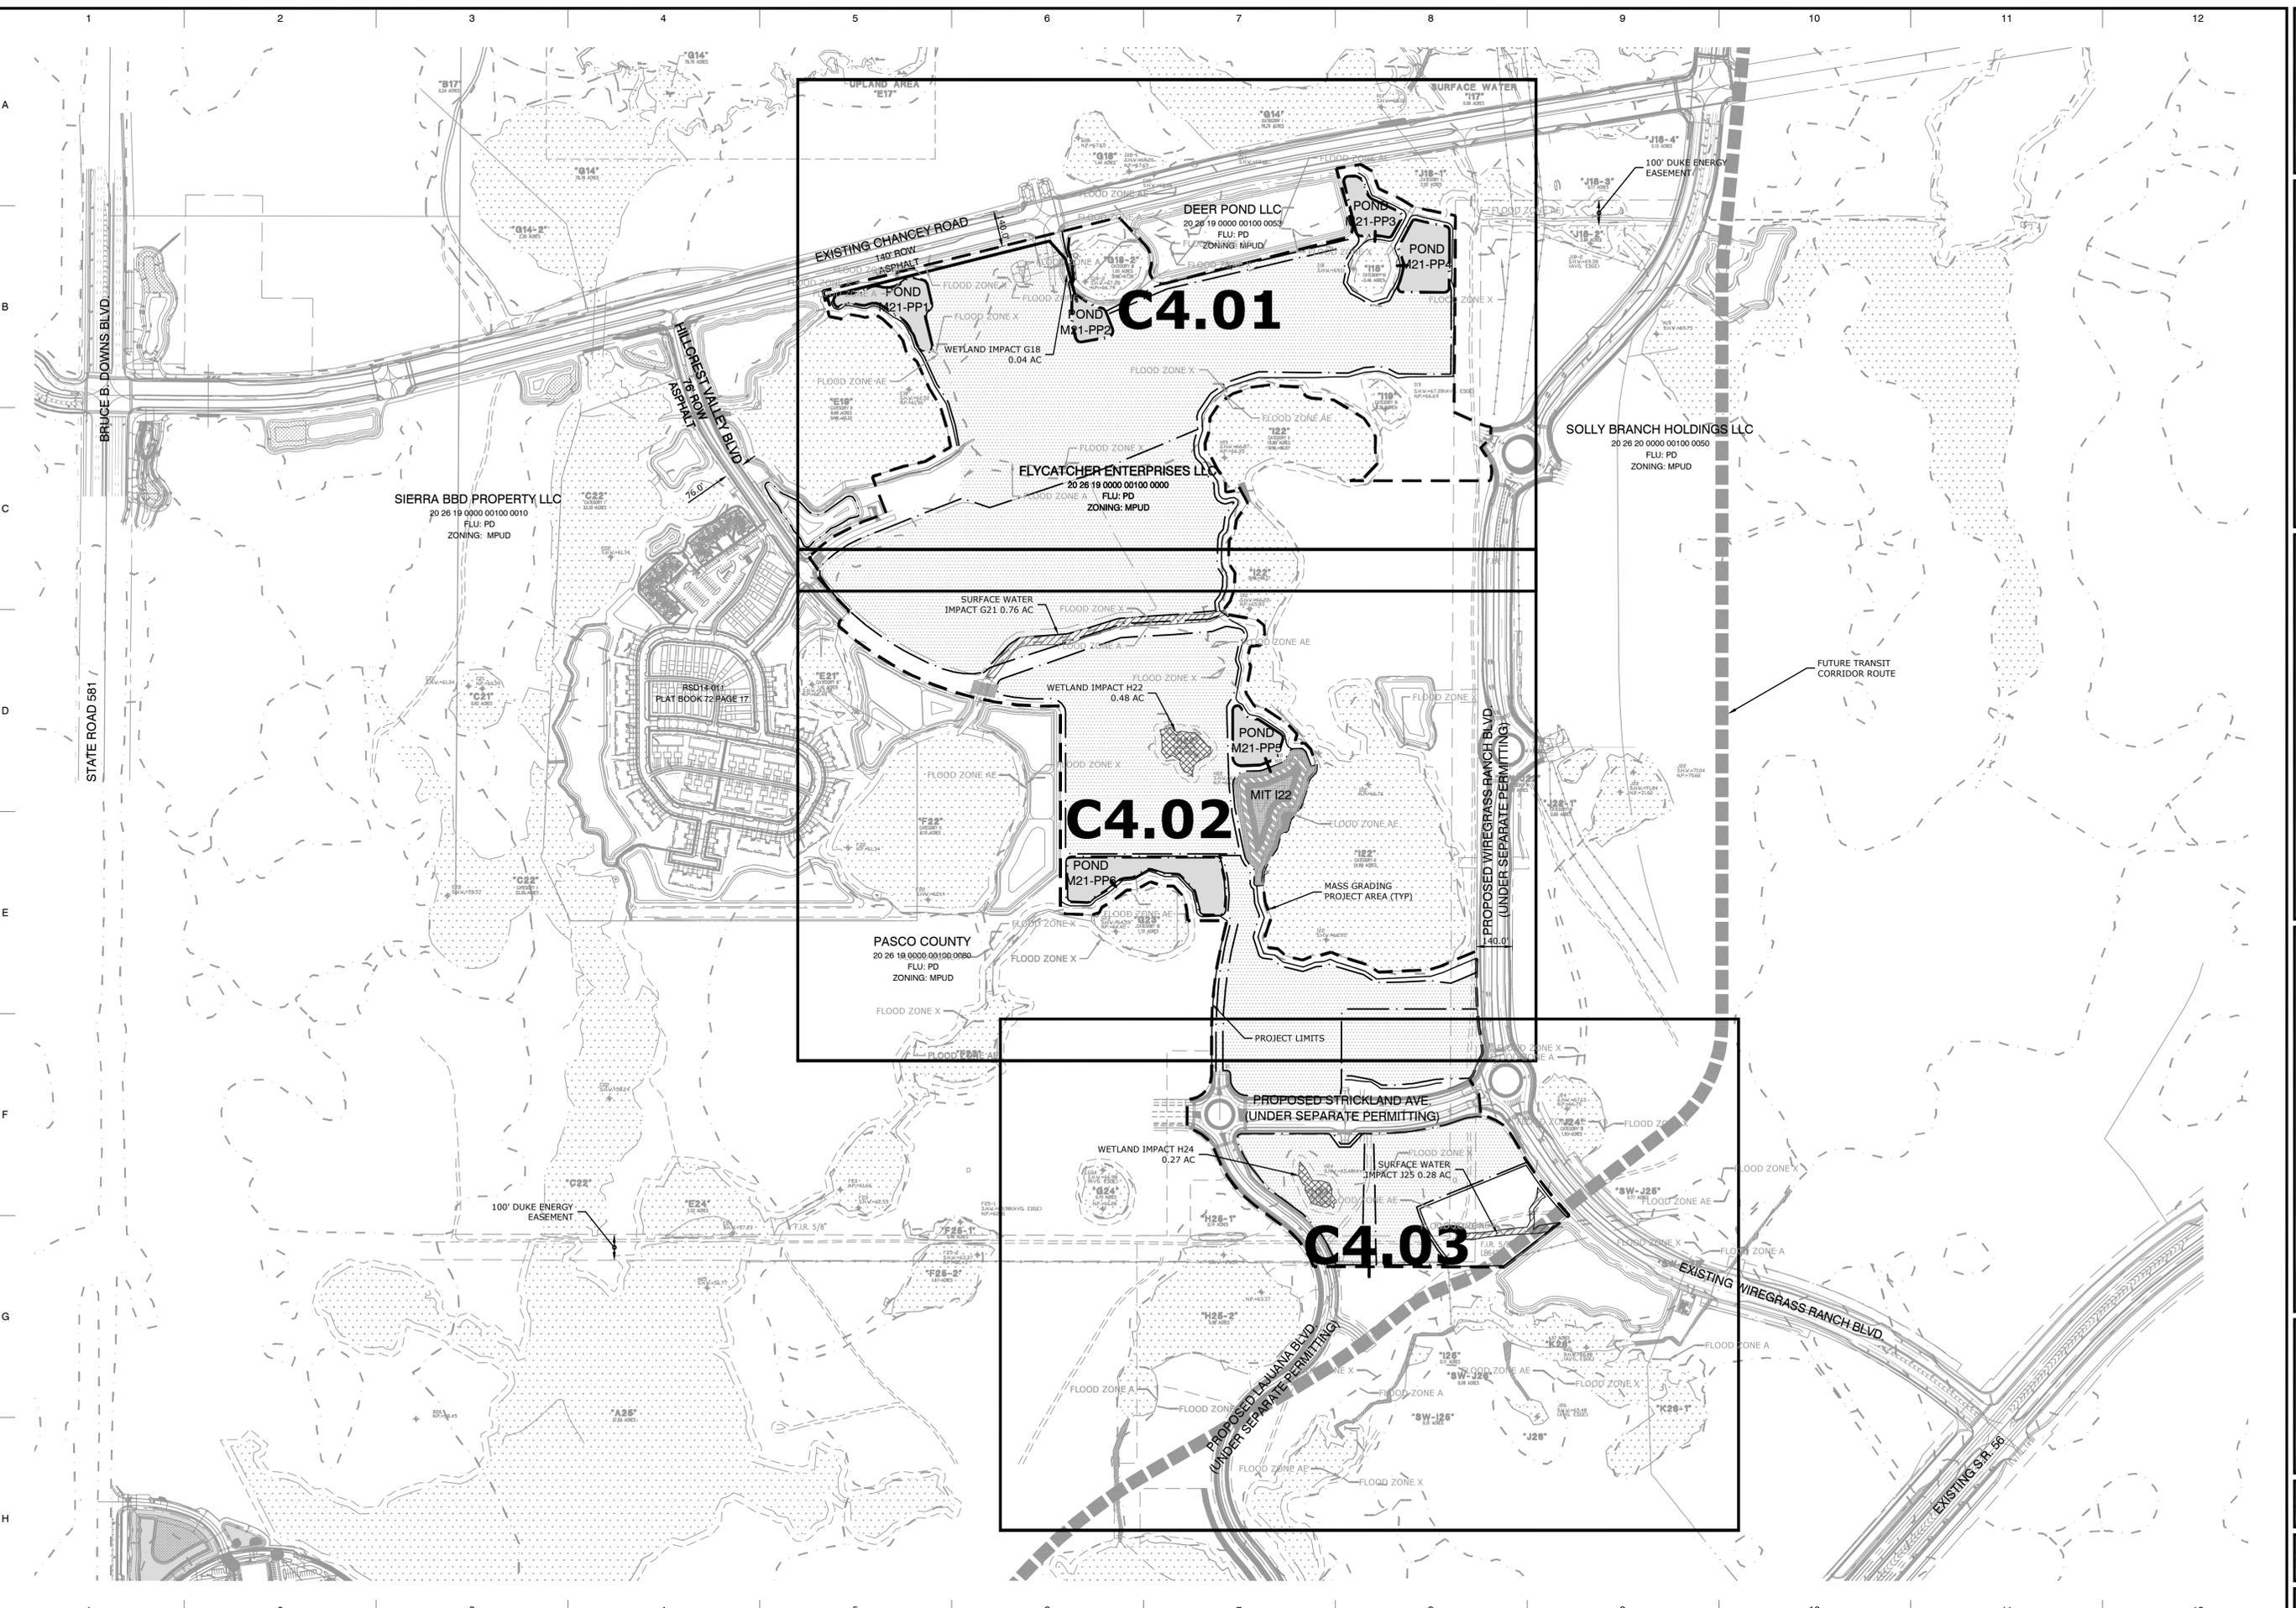

King
 ENGINEERING ASSOCIATES, INC.
 4921 Memorial Highway, One Memorial Center, Suite 300
 Tampa, Florida 33634
 Phone: (813) 880-8881, Fax: (813) 880-8882
 www.kingengineering.com
 Engineering License #2010

NO.	DATE	REVISION	BY

PERSIMMON PARK
 MASS GRADING PLANS
 LOCUST BRANCH, LLC
 PASCO COUNTY, FLORIDA
 OVERALL SITE PLAN

JOB NO: 4483-035-000
 DATE: 12/28/15
 SCALE: AS SHOWN

C3.01
 PASCO COUNTY SUBMITTAL
 DECEMBER 28, 2015

D:\CVL\481035\000\production\Drawings\MG-PLAN-GRP-01.dwg

STRUCTURE DETAIL INFORMATION	
STRUCTURE NAME	DETAIL LOCATION
STORM MH	SEE SHEET C9.01
FDOT TYPE D	DITCH BOTTOM INLET TYPE "D" PER FDOT INDEX NO. 232

NOTES:
 1. ANY GRADING WITHIN DUKE ENERGY EASEMENT MUST BE 12H:1V SLOPE MINIMUM.

SCALE: FEET

King
 ENGINEERING ASSOCIATES, INC.
 4921 Memorial Highway, One Memorial Center, Suite 300
 Tampa, Florida 33634
 Phone: (813) 880-8881, Fax: (813) 880-8882
 www.kingengineering.com
 Engineering License #2010


NO.	DATE	REVISION	BY

PERSIMMON PARK
 MASS GRADING PLANS
 LOCUST BRANCH, LLC
 PASCO COUNTY, FLORIDA
 MASS GRADING PLAN

JOB NO: 4463-035-000
 DATE: 12/28/15
 SCALE: AS SHOWN



C4.01

PASCO COUNTY SUBMITTAL
 DECEMBER 29, 2015

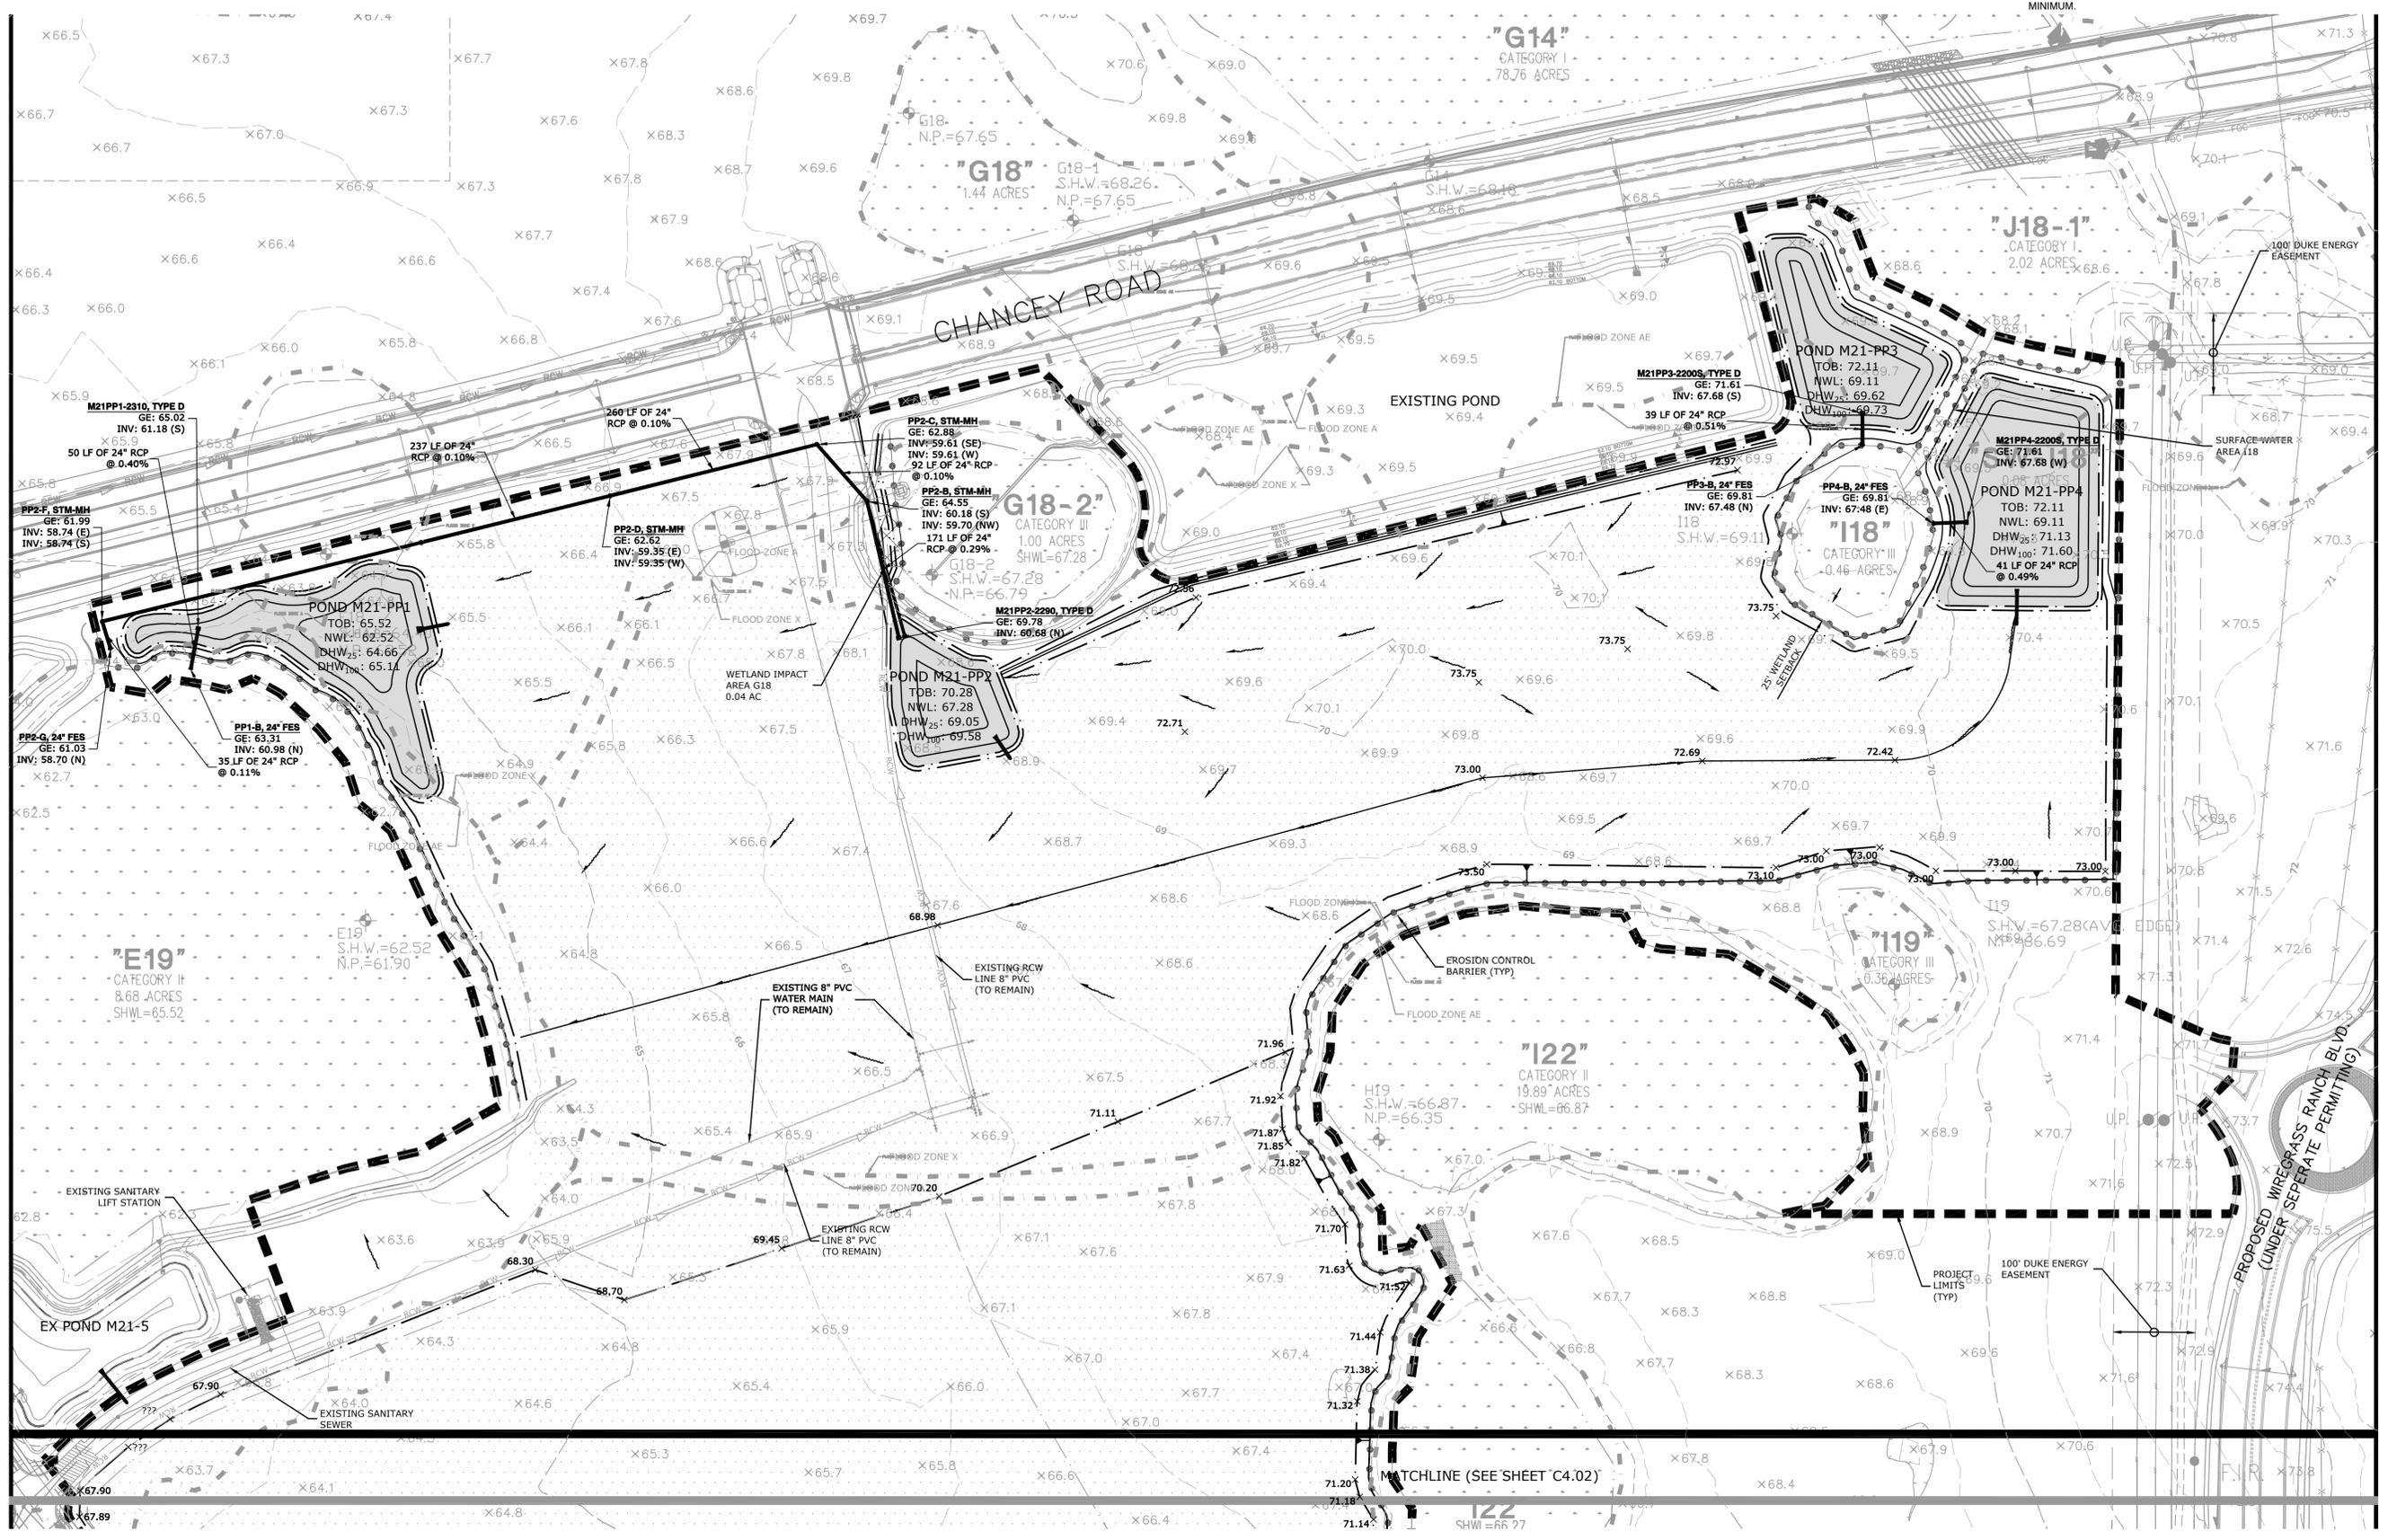

© COPYRIGHT 2016 KING ENGINEERING ASSOCIATES, INC. DRAWINGS AND CONCEPTS MAY NOT BE REPRODUCED WITHOUT WRITTEN PERMISSION. EXISTING UTILITIES SHOWN FOR INFORMATION ONLY. THE PROPOSED MASS GRADING PLAN IS SUBJECT TO PERMITTING AGENCIES.

D:\CVL\4483\039\000\production\Drawings\WG-PLAN-GRP-01.dwg

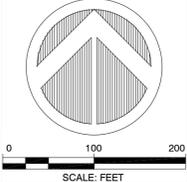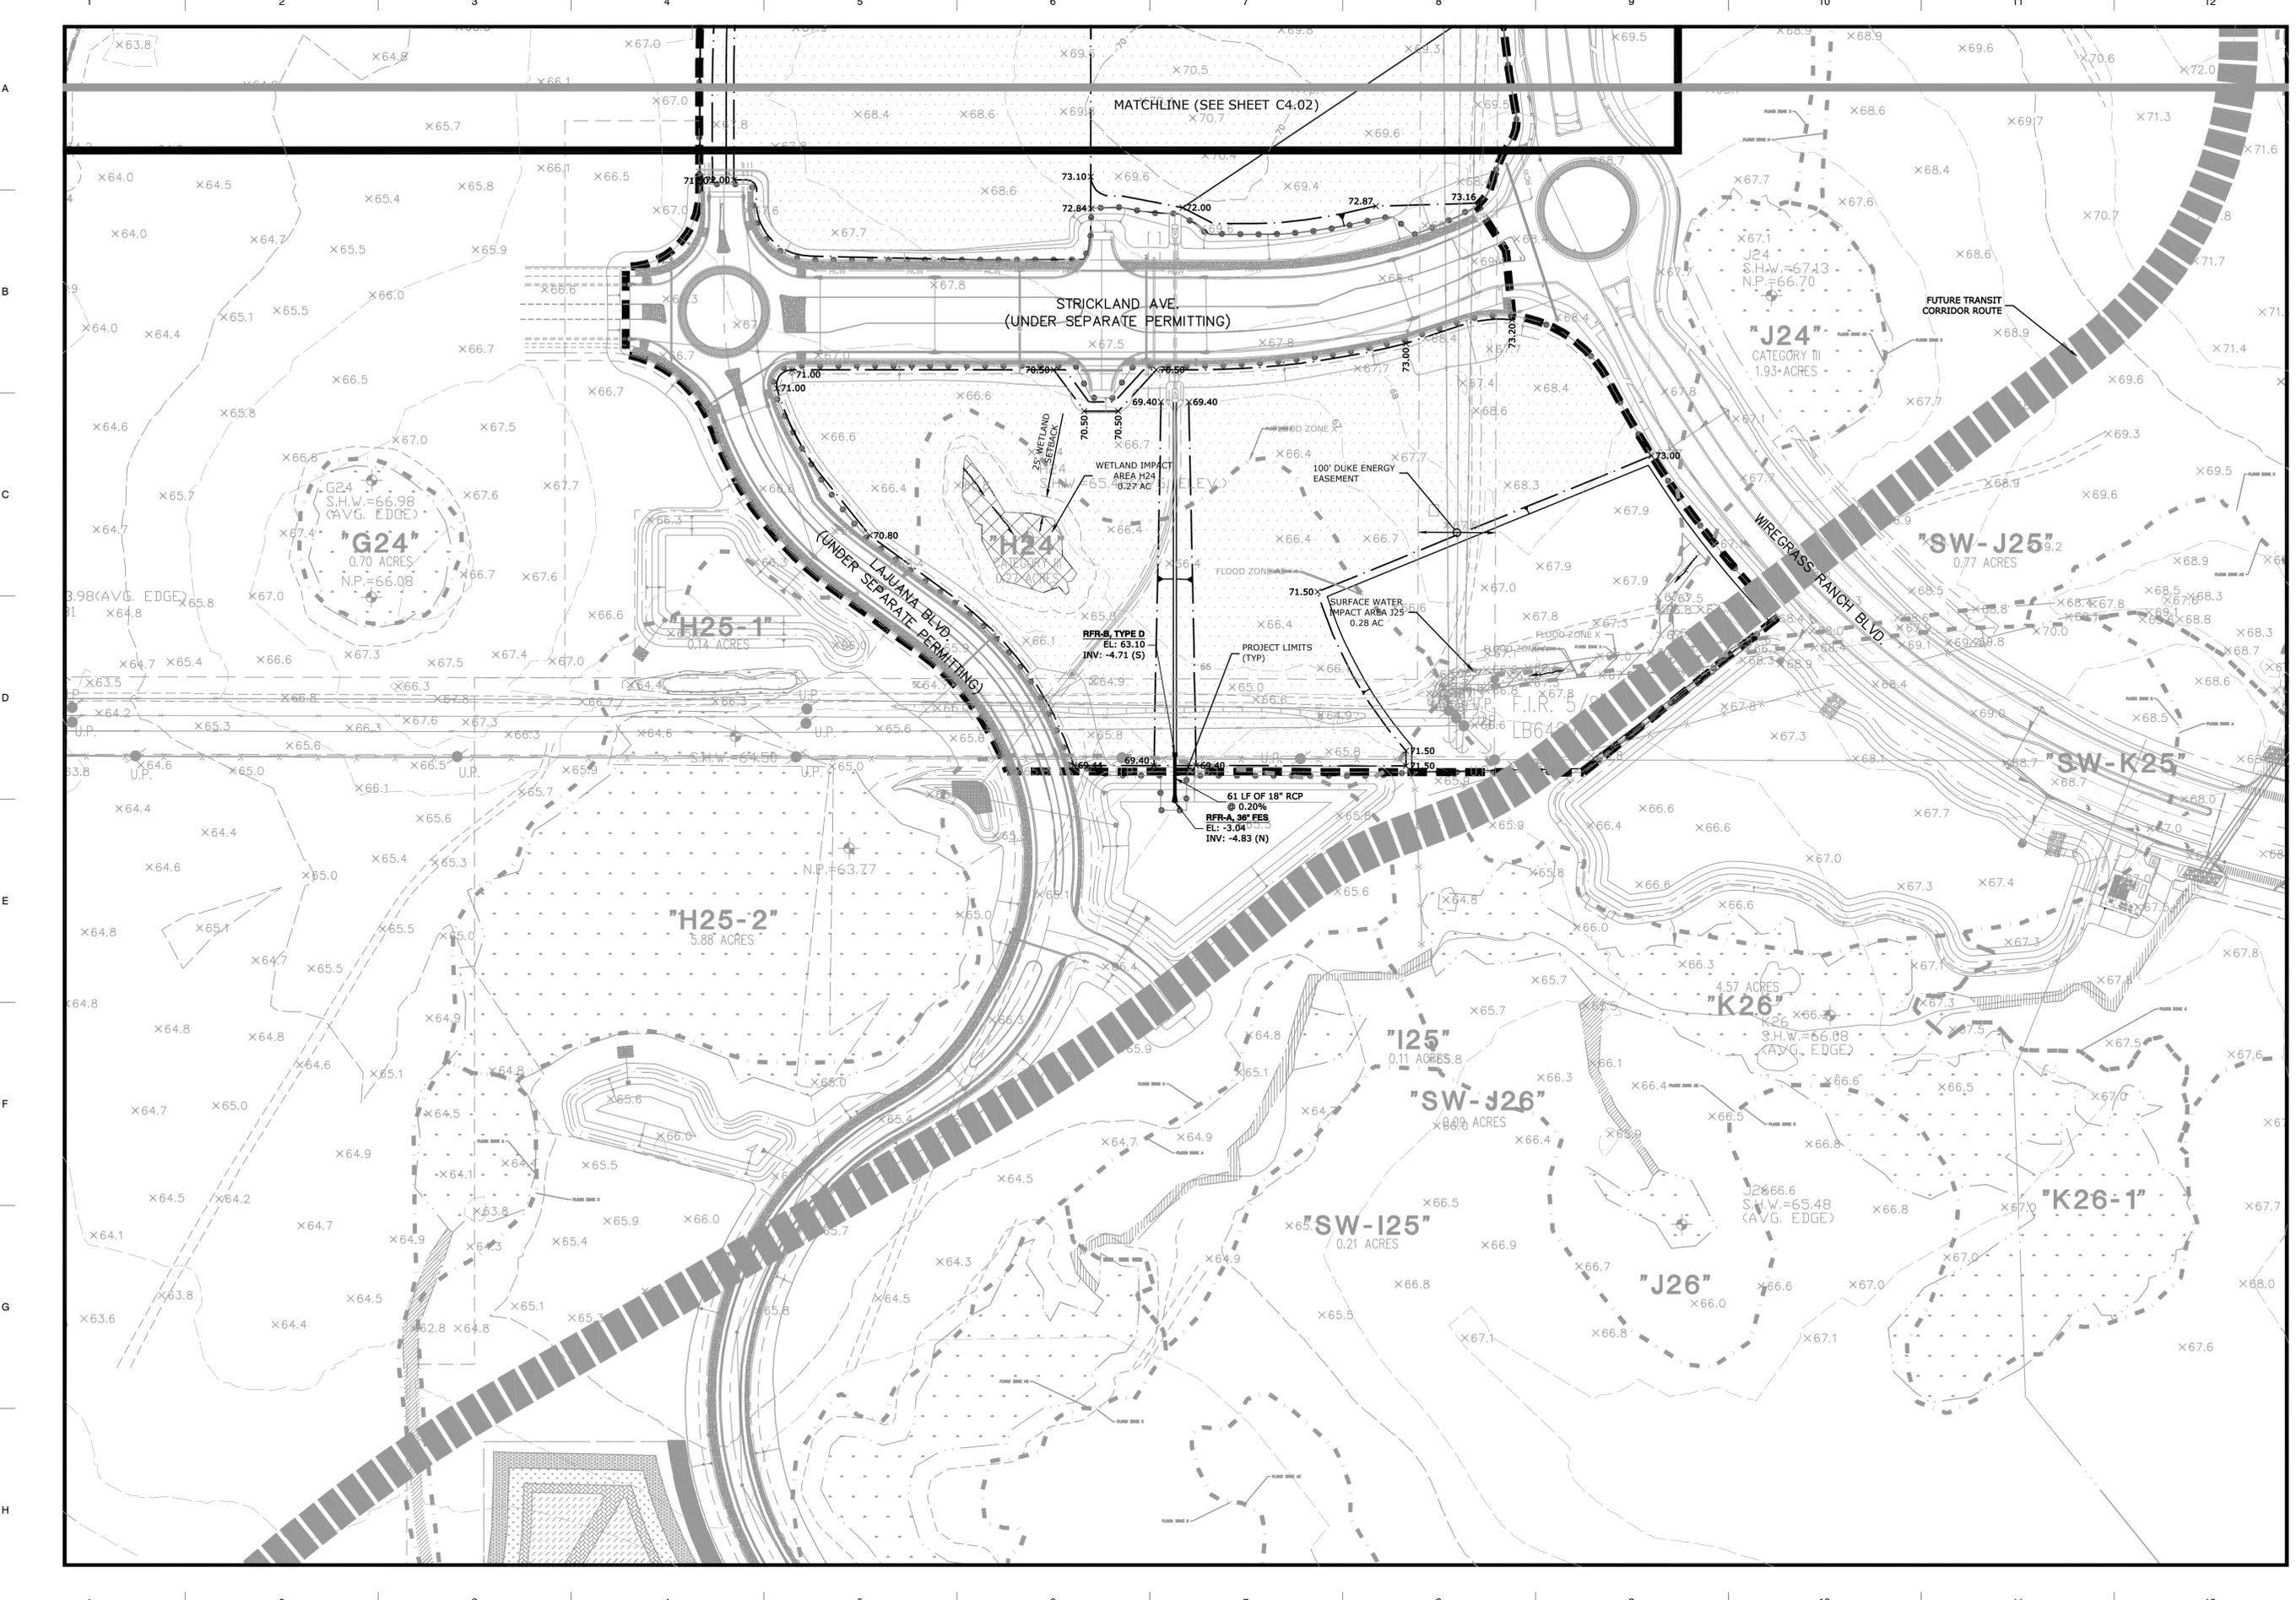

King
 ENGINEERING ASSOCIATES, INC.
 4921 Memorial Highway, One Memorial Center, Suite 500
 Tampa, Florida 33634
 Phone: (813) 880-8881, Fax: (813) 880-8882
 www.kingengineering.com
 Engineering License #2010

NO.	DATE	REVISION	BY

PERSIMMON PARK
 MASS GRADING PLANS
 LOCUST BRANCH, LLC
 PASCO COUNTY, FLORIDA
 MASS GRADING PLAN

JOB NO: 4483-035-000
 DATE: 12/28/15
 SCALE: AS SHOWN

C4.03
 PASCO COUNTY SUBMITTAL
 DECEMBER 28, 2015

© COPYRIGHT 2016 KING ENGINEERING ASSOCIATES, INC. DRAWINGS AND CONCEPTS MAY NOT BE REPRODUCED WITHOUT WRITTEN PERMISSION FROM KING ENGINEERING ASSOCIATES, INC. ALL RIGHTS RESERVED.

